


**THIS PAPER RELATES TO  
ITEM 3 (c) (iii)  
ON THE AGENDA**

**Plans from  
Original Planning Application**


**Balquharn Stables, Back Road,  
Alva, FK12 5LH**

**Planning Reference: 15/00159/FULL**




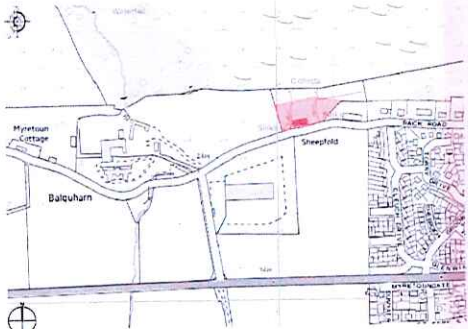


LOCATION PLAN SCALE 1:5000  
 PROM/PL/ LICENCE REF: 0002432

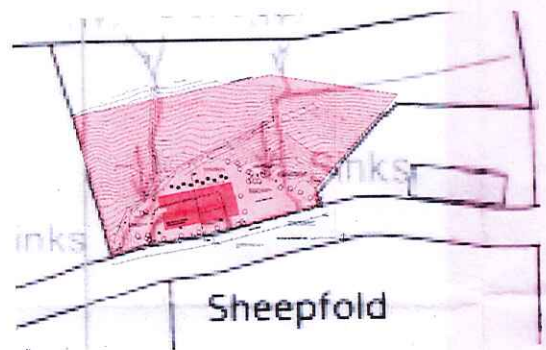

SITE PLAN SCALE 1:1000  
 SCALE BAR

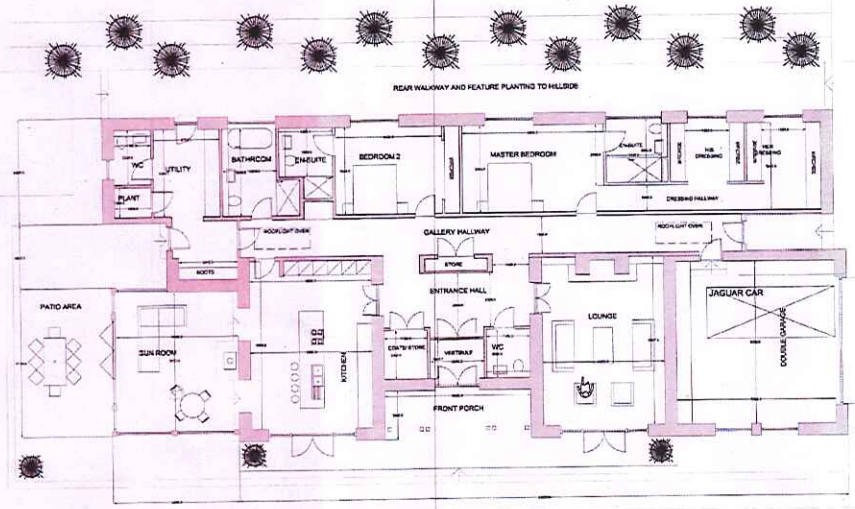

PLAN AS PROPOSED 1:100  
 SCALE BAR

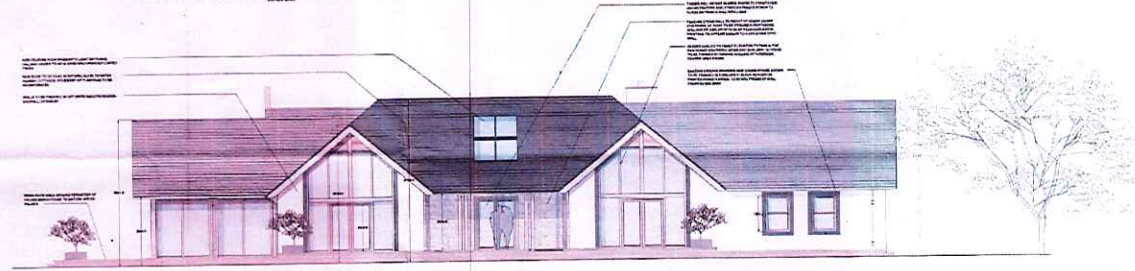

FRONT ELEVATION FACING SOUTH, AS PROPOSED, 1:100



SIDE ELEVATION FACING WEST AS PROPOSED 1:100



SIDE ELEVATION FACING EAST AS PROPOSED 1:100



REAR ELEVATION FACING NORTH AS PROPOSED 1:100

AMENDMENTS  
**BOBBY HALLIDAY ARCHITECTS**  
 8 GLENHOLM MEWS, GLENHOLM LANE, BRIDGE OF ALLAN, STIRLING, FK15 4PY

THIS IS THE PLAN REFERRED TO IN THE APPLICATION

SIGNED: *[Signature]*  
 DATE: 13/7/15  
 ISSUE: *[Signature]*

PROPOSED DEMOLITION OF EXISTING STABLES BUILDING AND NEW BUILD DWELLING HOUSE AT BALQUHARN STABLES, BACK ROAD ALVA FK12 5LH

FOR MR AND MRS MARSHALL

DRWG NO : 14/34/P001

DATE : JULY 2015

DRAWN AEC

CHECKED BH


PLANNING

For 15/03/15  
 Date 20/7/15  
 Plan No 145

CONTRACTOR TO VERIFY ALL DIMENSIONS ON SITE PRIOR TO ORDERING MATERIALS OR COMMENCING WORK  
 NO DIMENSIONS TO BE SCALED FROM DRAWINGS  
 ALL DRAWINGS TO BE CONSTRUCTED TO THE SATISFACTION OF THE LOCAL AUTHORITY  
 ELECTRICAL INSTALLATION TO COMPLY WITH THE LATEST IEE REGULATIONS  
 THIS DRAWING TO BE READ IN CONNECTION WITH ALL OTHER ARCHITECTS, CONSULTANTS, SPECIALISTS AND SUB-CONTRACTORS DRAWINGS  
 THIS DRAWING IS THE PROPERTY OF BOBBY HALLIDAY ARCHITECTS AND COPYRIGHT IS RESERVED BY THEM

IF IN DOUBT ASK, DO NOT SCALE  
 ALL DIMENSIONS TO BE CHECKED ON SITE PRIOR TO ANY WORKS COMMENCING. ANY DISCREPANCY TO BE REPORTED TO BOBBY HALLIDAY ARCHITECT

50

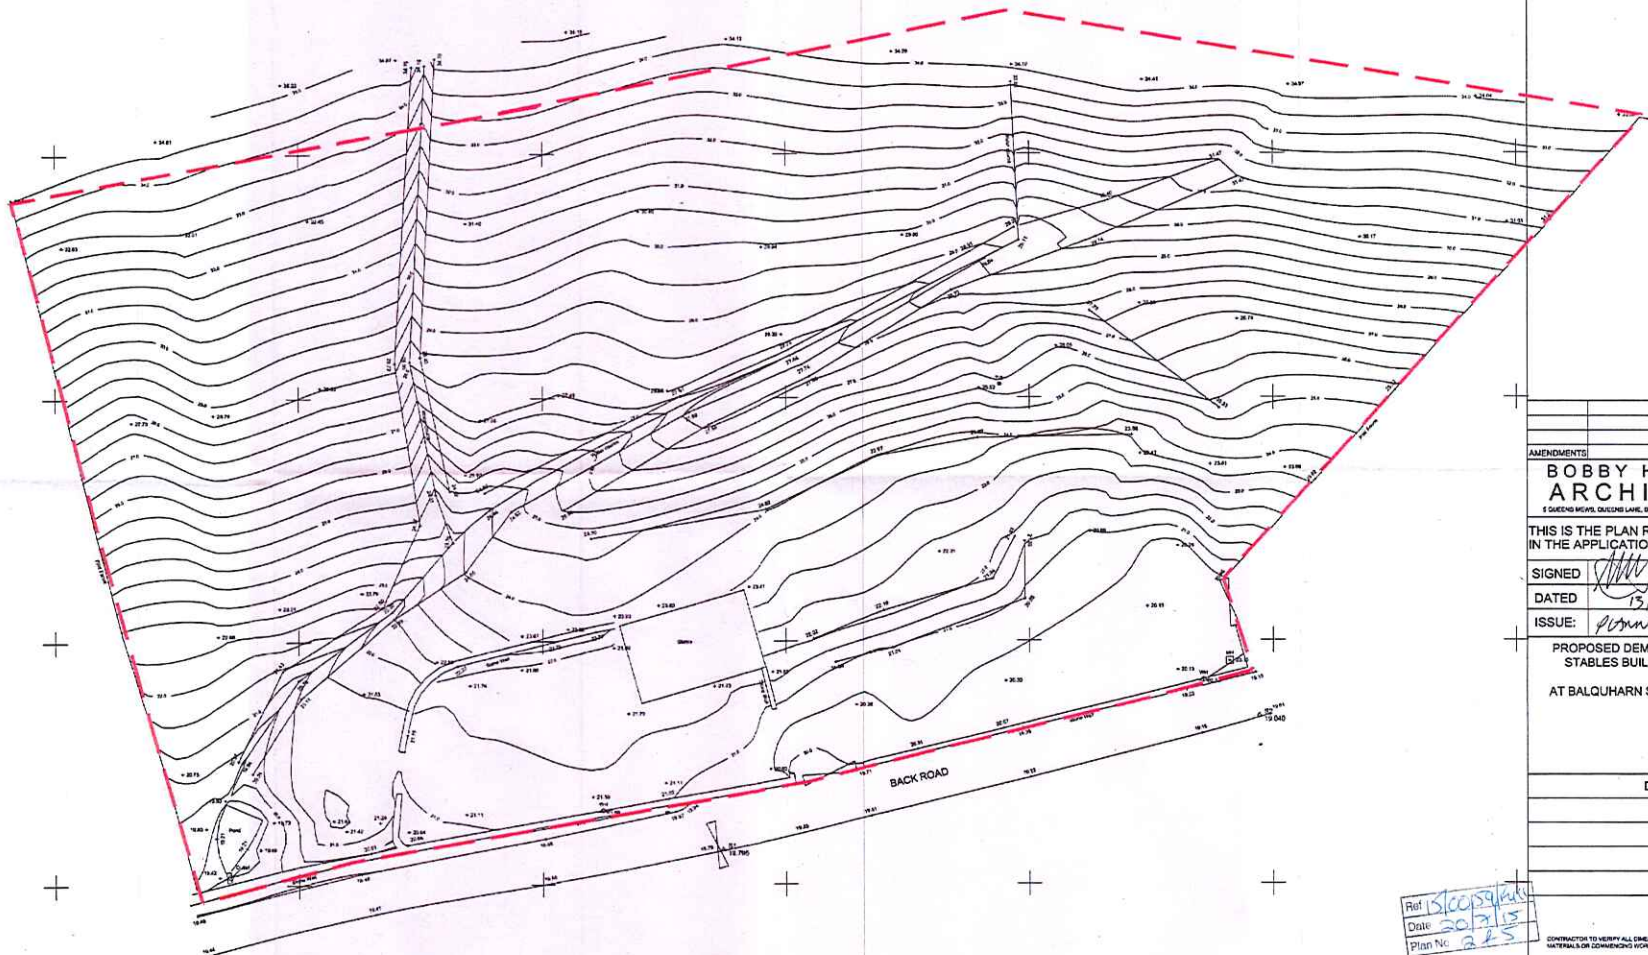

SITE PLAN AS EXISTING 1:200



AMENDMENTS	
<b>BOBBY HALLIDAY ARCHITECTS</b>	
<small>6 GREENS MEWS, QUEENSLAND, BRIDGE OF ALLAN, STRALING FOREST</small>	
THIS IS THE PLAN REFERRED TO IN THE APPLICATION	
SIGNED	<i>[Signature]</i>
DATED	15/7/15
ISSUE:	<i>[Signature]</i>
PROPOSED DEMOLITION OF EXISTING STABLES BUILDING AND NEW BUILD DWELLING HOUSE AT BALQUHARN STABLES, BACK ROAD ALVA FK12 5LH	
FOR MR AND MRS MARSHALL	
DRWG NO : 14/34/P002	
DATE : JULY 2015	
DRAWN AEC	
CHECKED BY	
PLANNING	

Ref: *[Handwritten]*  
 Date: 20/7/15  
 Plan No: 325

CONTRACTOR TO VERIFY ALL DIMENSIONS ON SITE PRIOR TO CHECKING MATERIALS OR COMMENCING WORK.

NO DIMENSIONS TO BE SCALED FROM DRAWINGS.

ALL REVISIONS TO BE CONSTRUCTED TO THE SATISFACTION OF THE LOCAL AUTHORITY.



ELECTRICAL INSTALLATION TO COMPLY WITH THE LATEST IEE REGULATIONS.

THIS DRAWING IS TO BE READ IN CONJUNCTION WITH ALL OTHER ARCHITECTS', CONSULTANTS', SPECIALISTS' AND SUB-CONTRACTORS' DRAWINGS.

THIS DRAWING IS THE PROPERTY OF BOBBY HALLIDAY ARCHITECTS AND COPYRIGHT IS RESERVED BY THEM.

IF IN DOUBT ASK, DO NOT SCALE  
 ALL DIMENSIONS TO BE CHECKED ON SITE PRIOR TO ANY WORKS COMMENCING. ANY DISCREPANCY TO BE REPORTED TO BOBBY HALLIDAY ARCHITECT

51

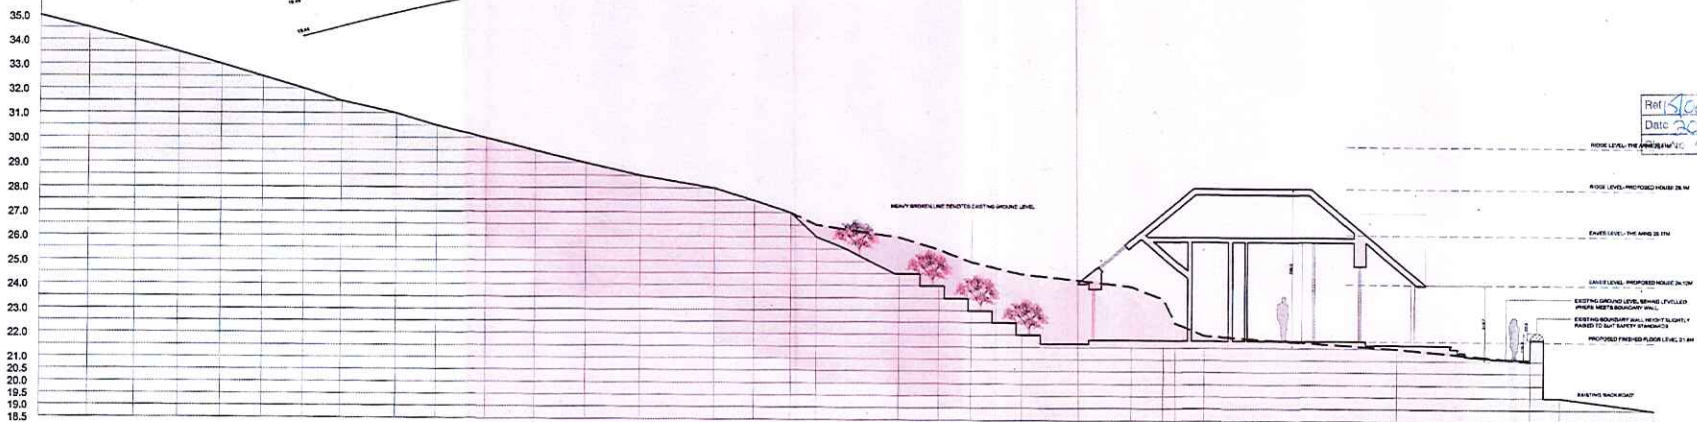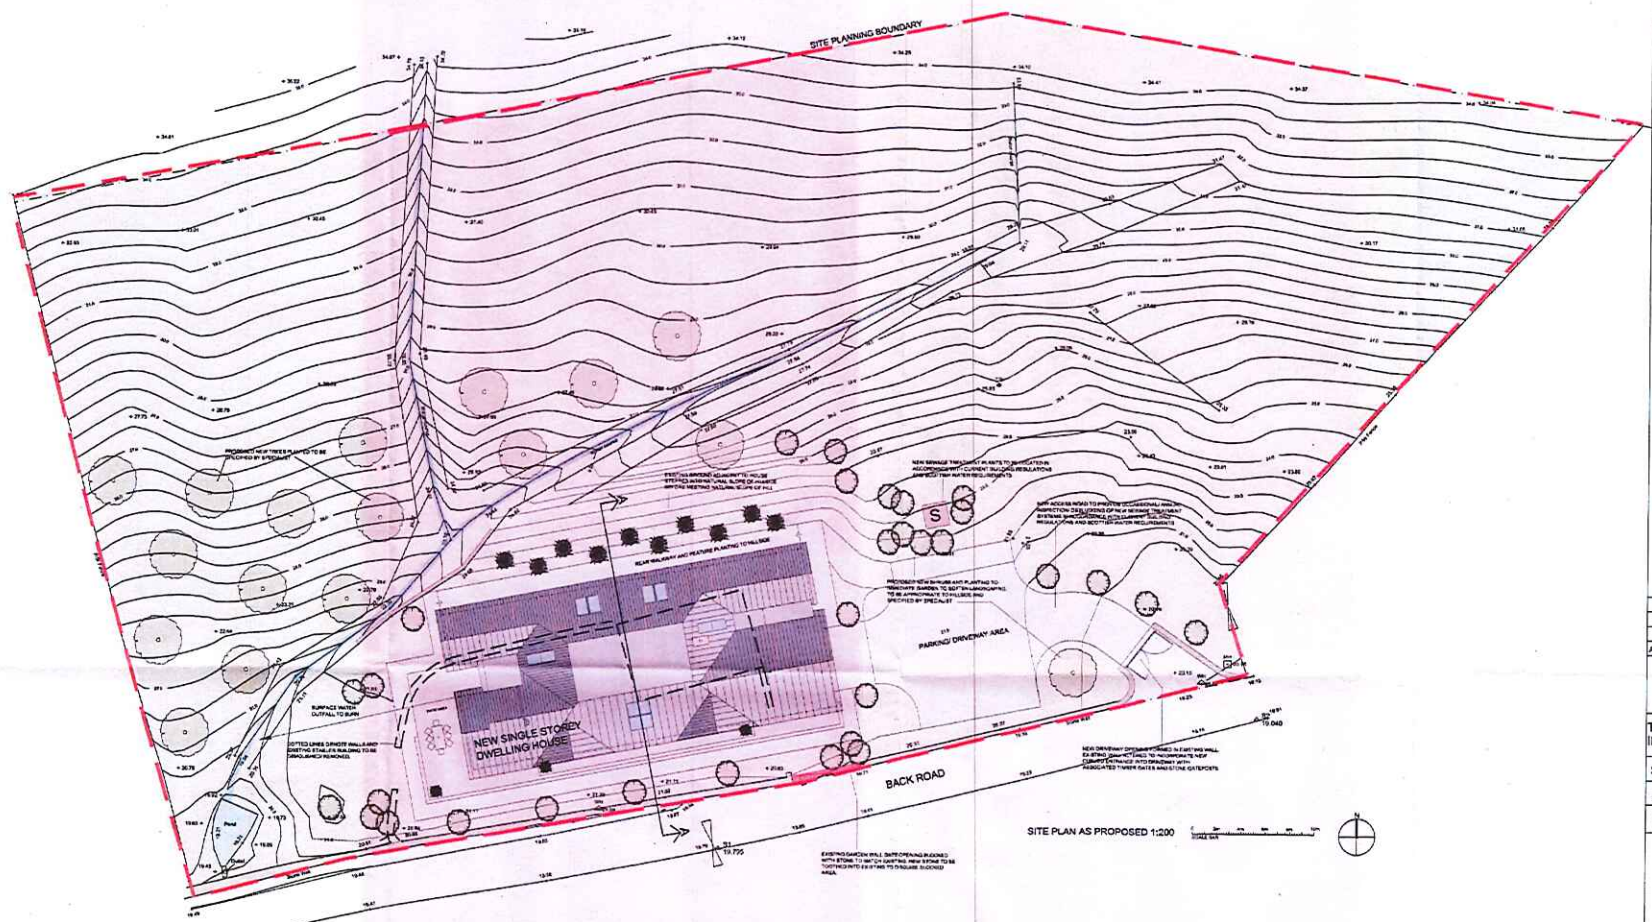


AMENDMENTS	
<b>BOBBY HALLIDAY ARCHITECTS</b> 5 DIMENSIONING, QUEENSLAND, BRIDGE OF ALLAN, STYLING, P&A 014	
THIS IS THE PLAN REFERRED TO IN THE APPLICATION	
SIGNED	<i>[Signature]</i>
DATED	13/7/15
ISSUE:	Proposed
PROPOSED DEMOLITION OF EXISTING STABLES BUILDING AND NEW BUILD DWELLING HOUSE AT BALQUHARN STABLES, BACK ROAD ALVA FK12 5LH	
FOR MR AND MRS MARSHALL	
DRWG NO :	14/34/P003
DATE :	JULY 2015
DRAWN AEC	
CHECKED BH	
PLANNING	

Ref: *[Handwritten]*  
Date: *[Handwritten]*  
3/15


CONTRACTOR TO VERIFY ALL DIMENSIONS ON SITE PRIOR TO UNCOVERING MATERIALS OR COMMENCING WORK.  
NO DIMENSIONS TO BE SCALED FROM DRAWINGS.  
ALL DRAWINGS TO BE CONSTRUCTED TO THE SATISFACTION OF THE LOCAL AUTHORITY.  
ELECTRICAL INSTALLATION TO COMPLY WITH THE LATEST IEE REGULATIONS.  
THIS DRAWING TO BE READ IN CONJUNCTION WITH ALL OTHER ARCHITECTS, CONSULTANTS, SPECIALISTS AND SUB-CONTRACTORS DRAWINGS.  
THIS DRAWING IS THE PROPERTY OF BOBBY HALLIDAY ARCHITECTS AND COPYRIGHT IS RESERVED BY THEM.

IF IN DOUBT ASK. DO NOT SCALE. ALL DIMENSIONS TO BE CHECKED ON SITE PRIOR TO ANY WORKS COMMENCING. ANY DISCREPANCY TO BE REPORTED TO BOBBY HALLIDAY ARCHITECT


SECTION SCALE 1:100 SECTION THRO A-A

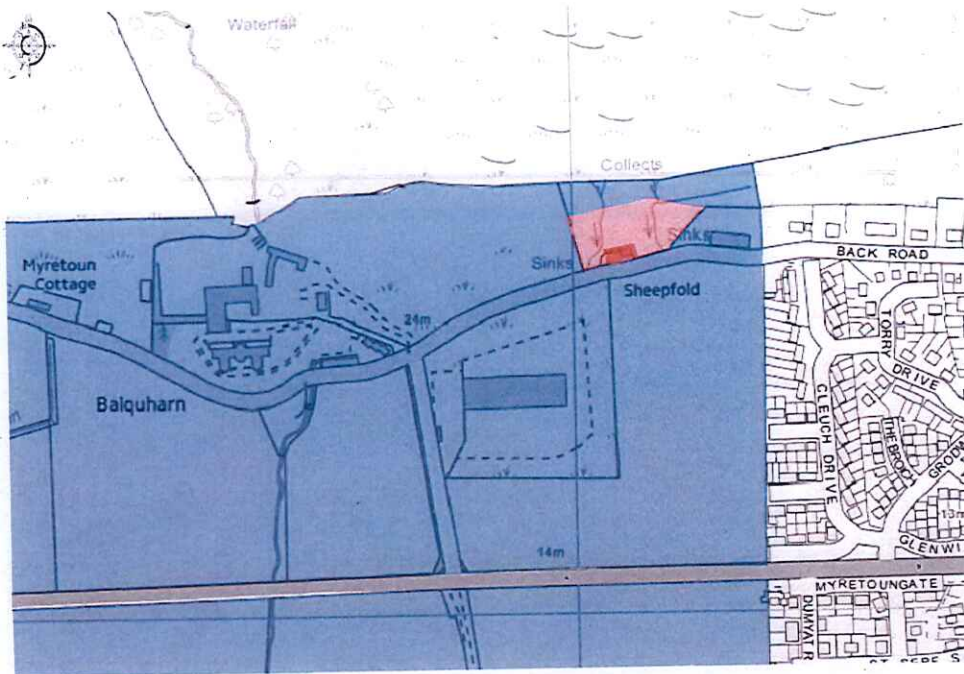


LOCATION PLAN SCALE 1:5000

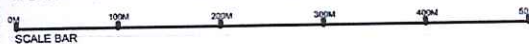

52

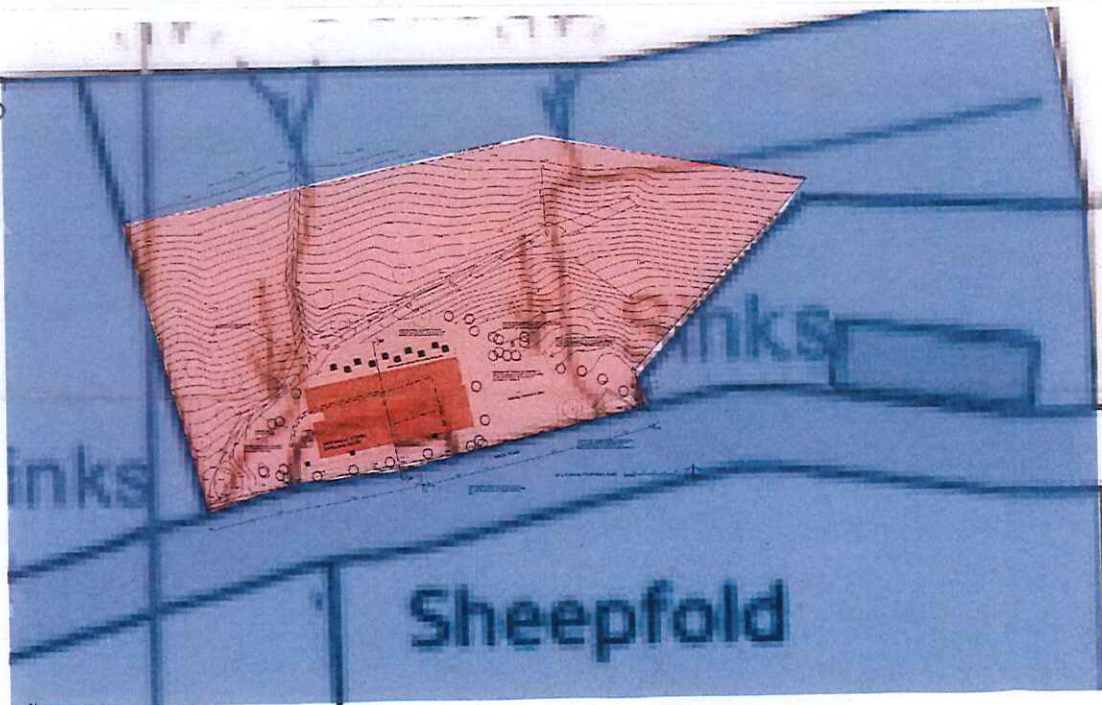

SITE PLAN SCALE 1:1000

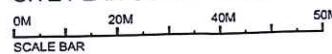


AMENDMENTS

**BOBBY HALLIDAY ARCHITECTS**  
 5 QUEENS MEWS, QUEENS LANE, BRIDGE OF ALLAN, STIRLING, FK9 4PY

THIS IS THE PLAN REFERRED TO IN THE APPLICATION

SIGNED: *[Signature]*

DATED: 13/7/15

ISSUE: PLANNING

PROPOSED DEMOLITION OF EXISTING STABLES BUILDING AND NEW BUILD DWELLING HOUSE AT BALQUHARN STABLES, BACK ROAD ALVA FK12 5LH

FOR MR AND MRS MARSHALL

DRWG NO	SUPPLEMENTARY LOCATION/BLOCK PLAN
DATE : JULY 2015	
DRAWN AEC	
CHECKED BH	
PLANNING	

CONTRACTOR TO VERIFY ALL DIMENSIONS ON SITE PRIOR TO ORDERING MATERIALS OR COMMENCING WORK

NO DIMENSIONS TO BE SCALED FROM DRAWINGS

ALL DRAINAGE TO BE CONSTRUCTED TO THE SATISFACTION OF THE LOCAL AUTHORITY

ELECTRICAL INSTALLATION TO COMPLY WITH THE LATEST IEE REGULATIONS.

THIS DRAWING TO BE READ IN CONJUNCTION WITH ALL OTHER ARCHITECTS, CONSULTANTS, SPECIALISTS AND SUB- CONTRACTORS DRAWINGS

THIS DRAWING IS THE PROPERTY OF BOBBY HALLIDAY ARCHITECTS AND COPYRIGHT IS RESERVED BY THEM

IF IN DOUBT ASK. DO NOT SCALE  
 ALL DIMENSIONS TO BE CHECKED ON SITE PRIOR TO ANY WORKS COMMENCING. ANY DISCREPANCY TO BE REPORTED TO BOBBY HALLIDAY ARCHITECT