

0 10 20 30
Metres

Scale :1:1,250
Paper Size : A4

Date: 01 May 2015

Reproduced by permission of Ordnance Survey on behalf of HMSO.
© Crown copyright and database right 2015. All rights reserved.
Ordnance Survey Licence number 100020783.



109

TUL707 (part)
Former Tullis Site (North)
Alloa Road
Tullibody

 **Clackmannanshire Council**
www.clacksweb.org.uk
Services to Communities
Kilnraigs
Greenside Street
Alloa
FK10 1EB
Tel: 01259 450 000 Fax: 01259 727 452
propertyservices@clacks.gov.uk



0 10 20 30
Metres

Scale : 1:1,000
Paper Size : A4

Date: 01 May 2015

Reproduced by permission of Ordnance Survey on behalf of HMSO.
© Crown copyright and database right 2015. All rights reserved.
Ordnance Survey Licence number 100020783.



Area B

Former Claremont
Primary School




**Clackmannanshire
Council**

www.clacksweb.org.uk

Services to Communities
Kilnraigs
Greenside Street
Alloa
FK10 1EB

Tel: 01259 450 000 Fax: 01259 727 452
propertyservices@clacks.gov.uk

area.b frm claremontips.mxd

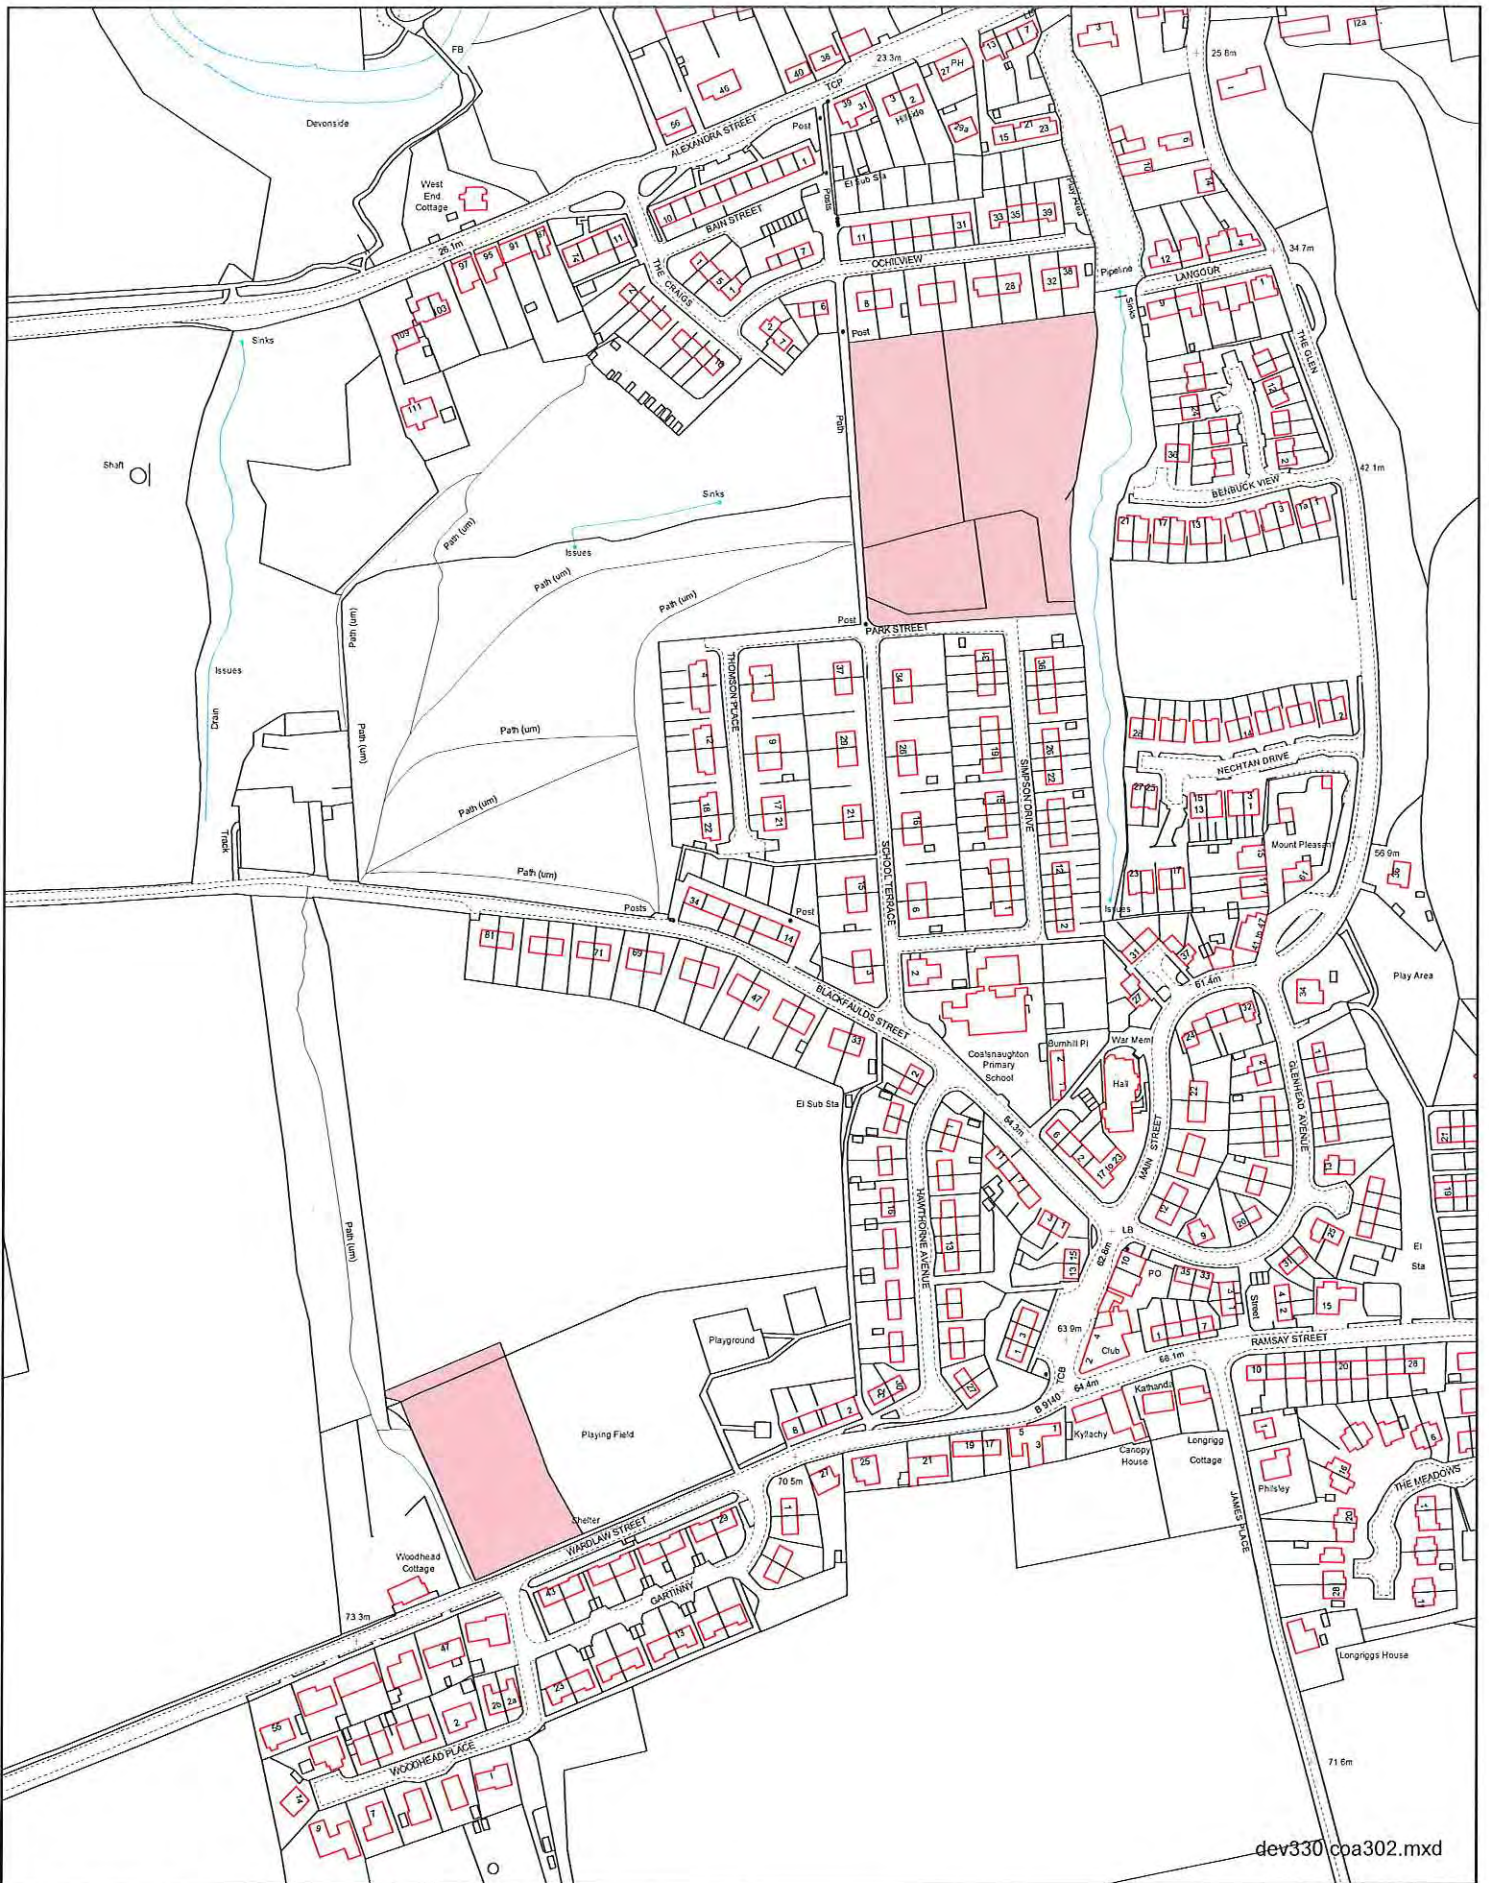

0 30 60 90
Metres

Scale : 1:3,500
Paper Size : A4

Date: 01 May 2015

Reproduced by permission of Ordnance Survey on behalf of HMSO.
© Crown copyright and database right 2015. All rights reserved.
Ordnance Survey Licence number 100020783.




DEV330/COA302

**Coalsnaughton
Development Site**


**Clackmannanshire
Council**
www.clacksweb.org.uk

Services to Communities
Kilnraigs
Greenside Street
Alloa
FK10 1EB

Tel: 01259 450 000 Fax: 01259 727 452
propertyservices@clacks.gov.uk

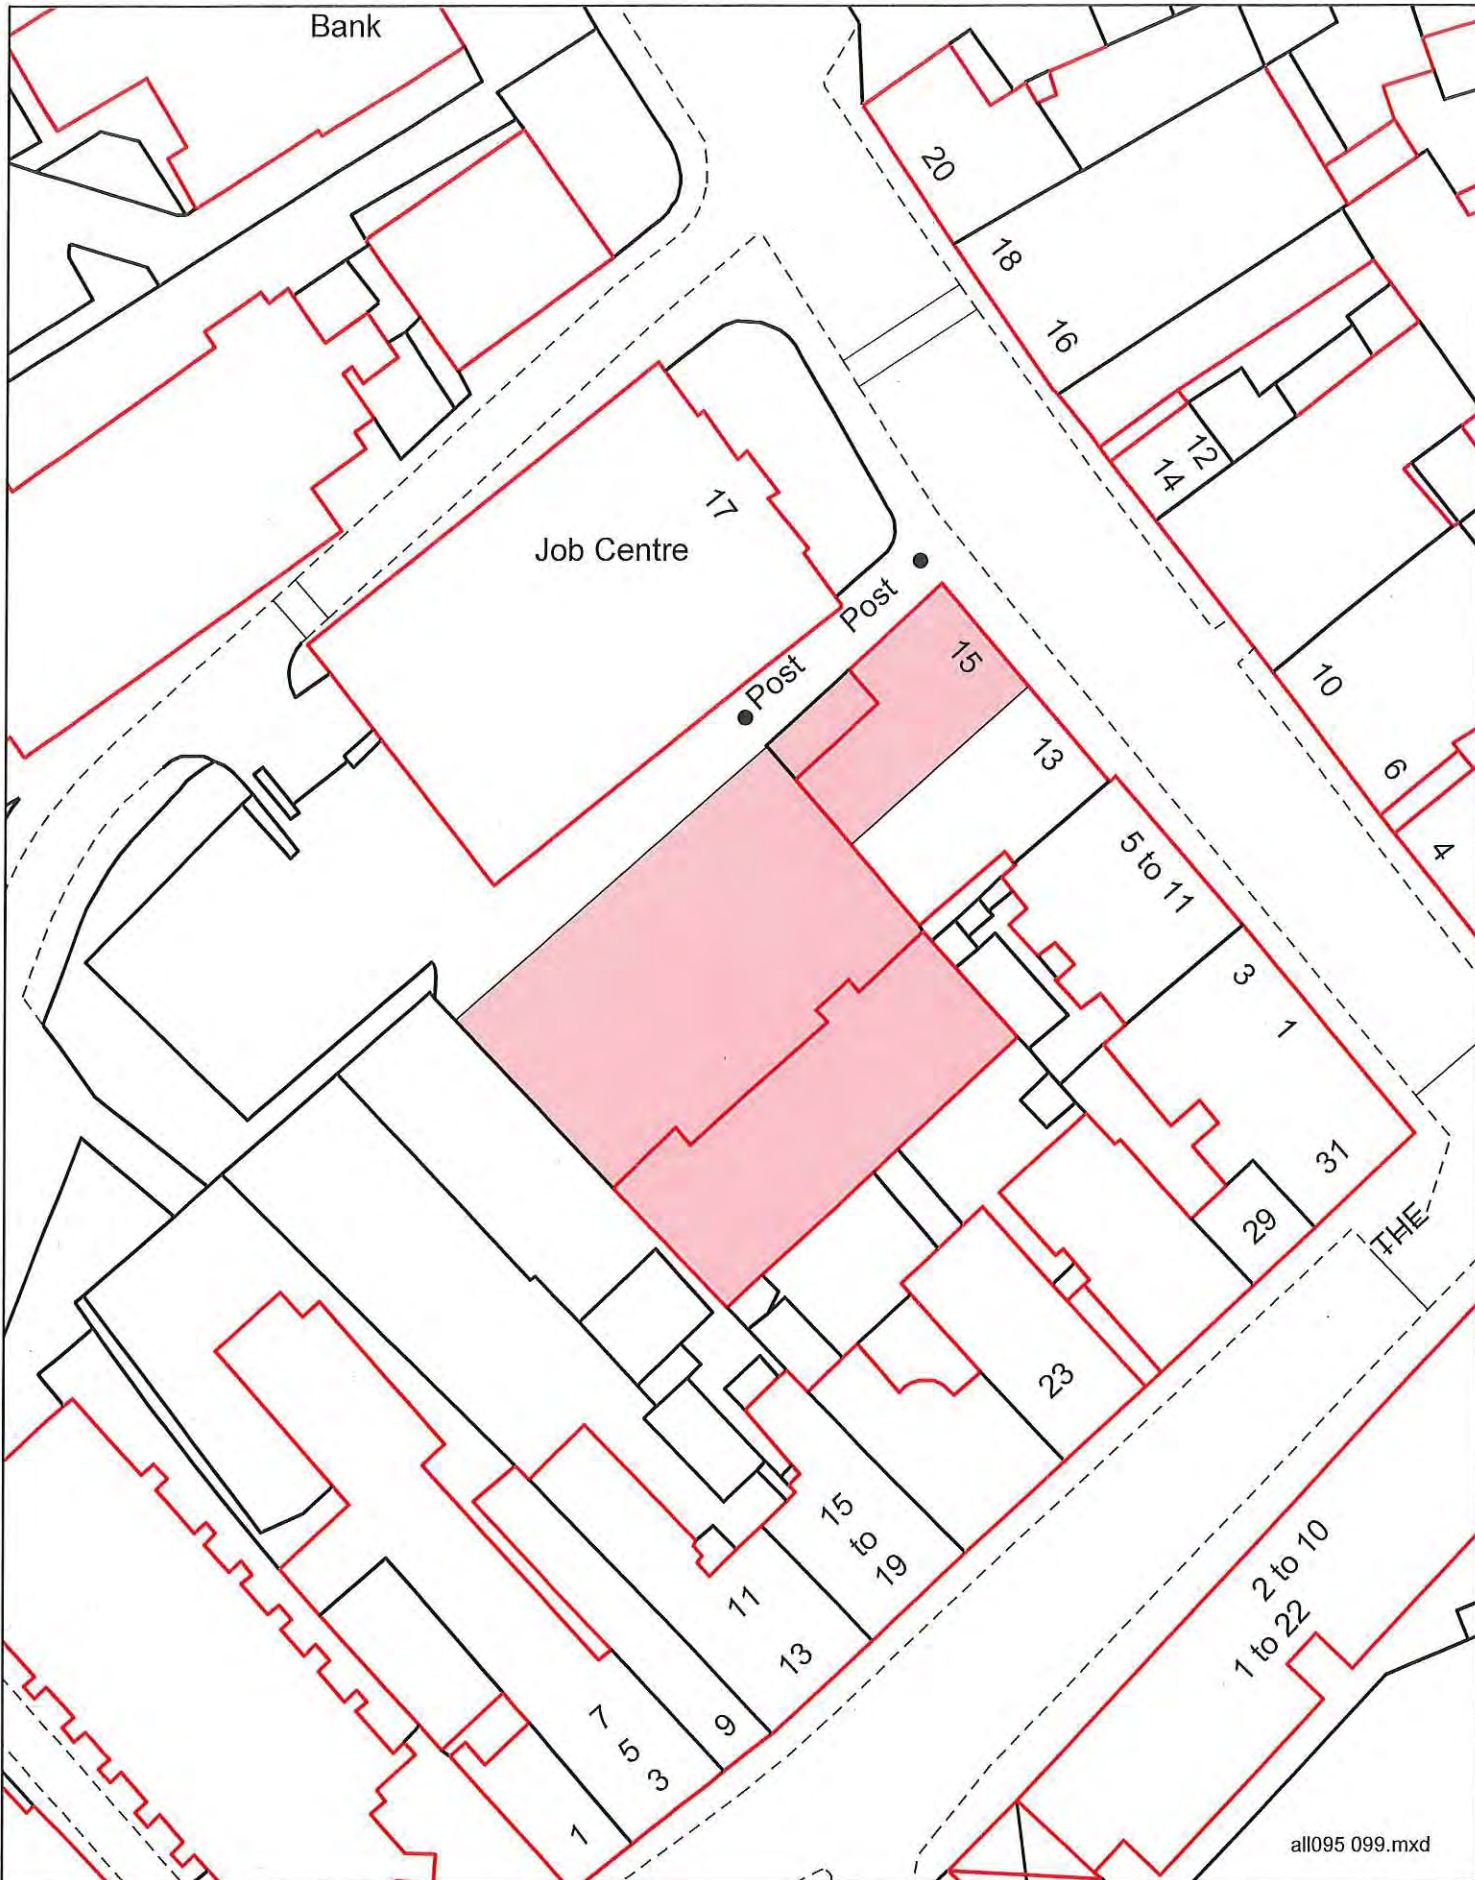

all095 099.mxd

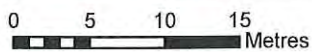

Scale : 1:500
Paper Size : A4

Date: 05 May 2015

Reproduced by permission of Ordnance Survey on behalf of HMSO.
© Crown copyright and database right 2015. All rights reserved.
Ordnance Survey Licence number 100020783.



ALL095 & ALL099

**15 & 15A Mar Street
Alloa**




**Clackmannanshire
Council**

www.clacksweb.org.uk

Services to Communities
Kilncraigs
Greenside Street
Alloa
FK10 1EB

Tel: 01259 450 000 Fax: 01259 727 452
propertyservices@clacks.gov.uk

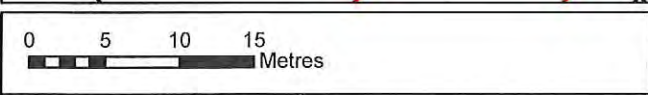

Scale : 1:500
Paper Size : A4


Date: 01 May 2015

Reproduced by permission of Ordnance Survey on behalf of HMSO.
© Crown copyright and database right 2015. All rights reserved.
Ordnance Survey Licence number 100020783.



ALL100
Store at
18A Mar Street
Alloa

 **Clackmannanshire Council**
www.clacksweb.org.uk
Services to Communities
Kilncraigs
Greenside Street
Alloa
FK10 1EB
Tel: 01259 450 000 Fax: 01259 727 452
property@clacks.gov.uk

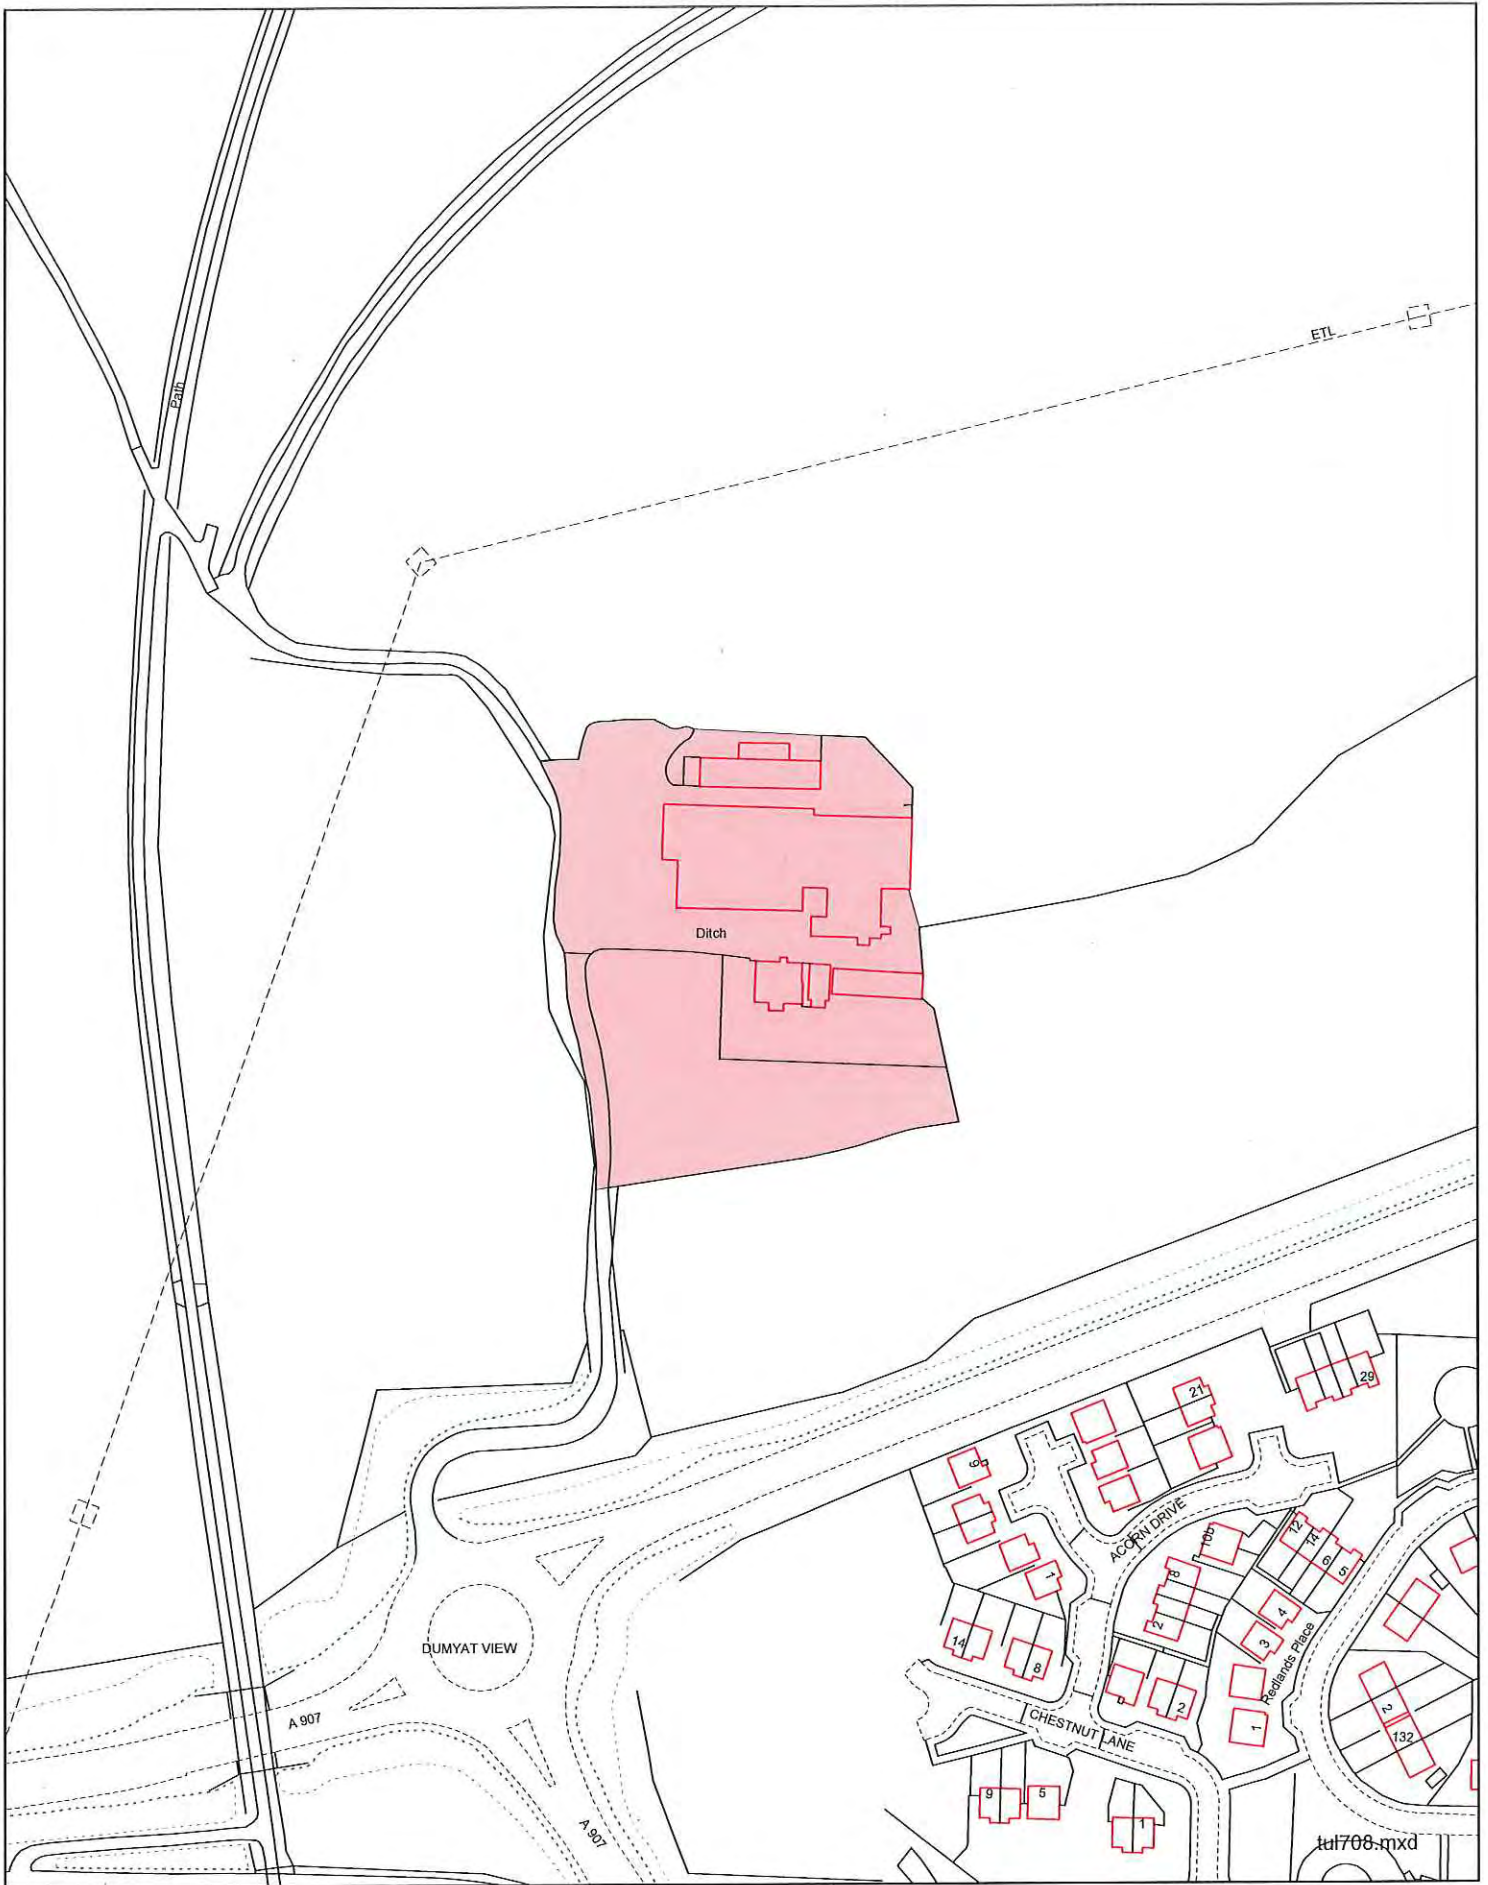

0 20 40 60 Metres

Scale :1:2,000
Paper Size : A4

Date: 01 May 2015

Reproduced by permission of Ordnance Survey on behalf of HMSO.
© Crown copyright and database right 2015. All rights reserved.
Ordnance Survey Licence number 100020783.



TUL708

**Ditch Farm Steading
Tullibody**



Clackmannanshire Council

www.clacksweb.org.uk

Services to Communities
Kilncraigs
Greenside Street
Alloa
FK10 1EB

Tel: 01259 450 000 Fax: 01259 727 452
propertyservices@clacks.gov.uk