



**Clackmannanshire
Council**

www.clacksweb.org.uk

**(ACCESS ROAD, MAIN STREET, SAUCHIE)
(ONE-WAY TRAFFIC) ORDER 2014**

The CLACKMANNANSHIRE COUNCIL in exercise of the powers conferred on them by Section 1(1) and (2), 2(1) to (3) and 4(1) of the Road Traffic Regulation Act 1984 and of all other powers enabling them in that behalf and after consultation with the Chief Constable in accordance with Parts III and IV of Schedule 9 of the said Act of 1984, hereby make the following Order:-

1. This Order may be cited as "The Clackmannanshire Council (Access Road, Main Street, Sauchie) (One-Way Traffic) Order 2014" and shall come into operation on the 21 March 2014.
2. The Interpretation Act 1978 shall apply for the interpretation of this Order as it applies for the interpretation of an Act of Parliament.
3. No person shall drive or cause or permit to be driven any vehicle on the length of road specified in the Schedule to this Order other than in the direction specified in the said Schedule and shown on the plan annexed and signed as relative hereto.
4. The restriction imposed by this Order shall be in addition to and not in derogation of any restriction or requirement imposed by any regulations made or having effect as if made under the Road Traffic Regulation Act 1984 or by or under any other enactment.

DATED THIS TWELFTH DAY OF MARCH, TWO THOUSAND AND FOURTEEN

Garry Dallas
Director of Services to Communities

**THE CLACKMANNANSHIRE COUNCIL
(ACCESS ROAD, MAIN STREET, SAUCHIE)
(ONE-WAY TRAFFIC) ORDER 2014**

SCHEDULE	
List of Roads in Sauchie	Section of road over which one-way system will be applicable
Access Road, Main Street, Sauchie	Permitted Direction - South to North
	From its junction with Greygoran in a northerly direction until its junction with Main Street, a distance of 56 metres or thereby.

**THE CLACKMANNANSHIRE COUNCIL
(ACCESS ROAD, MAIN STREET, SAUCHIE)
(ONE-WAY TRAFFIC) ORDER 2014**

STATEMENT OF REASONS FOR MAKING THE ORDER

The one-way restriction on the Access Road, Main Street, Sauchie is due to the installation of new traffic signals at A908/Greygoran.

Garry Dallas
Director of Services to Communities

Clackmannanshire Council
Greenfield
Alloa
FK10 2AD

THE CLACKMANNANSHIRE COUNCIL (ACCESS ROAD, MAIN STREET, SAUCHIE) (ONE-WAY TRAFFIC) ORDER 2014

The Council proposes to make the above Order under Section 1(1) and (2), 2(1) to (3) and 4(1) and Part IV of Schedule 9 to the Road Traffic Regulation Act 1984. This will designate the Access Road, Main Street, Sauchie (from its junction with Greygoran in a northerly direction until its junction with Main Street, a distance of 56 metres or thereby) as a One Way Traffic System which is due to the installation of new traffic signals at A908 / Greygoran. Objectors must state their reasons in writing to Gillian White, Strategy and Customer Services, Greenfield, Alloa, FK10 2AD by DATE 2013. Full details are available on www.clacksweb.org.uk or may be examined at Clackmannanshire Council's Offices, Greenfield, Alloa, FK10 2AD, and any Council Office/Library, during normal office hours between DATE and DATE.

THE CLACKMANNANSHIRE COUNCIL (ACCESS ROAD, MAIN STREET, SAUCHIE) (ONE-WAY TRAFFIC) ORDER 2014

The Council has made the above Order under Section 1(1) and (2), 2(1) to (3) and 4(1) and Part IV of Schedule 9 to the Road Traffic Regulation Act 1984. This will designate the Access Road, Main Street, Sauchie (from its junction with Greygoran in a northerly direction until its junction with Main Street, a distance of 56 metres or thereby) as a One Way Traffic System which is due to the installation of new traffic signals at A908 / Greygoran. Anyone wishing to question the validity of any of the provisions within this order should write to the Court of session within six weeks of 21 March 2014. Full details are available on www.clacksweb.org.uk or may be examined at Clackmannanshire Council's Offices, Greenfield, Alloa, FK10 2AD, and any Council Office/Library, during normal office hours.

**THE CLACKMANNANSHIRE COUNCIL
(ACCESS ROAD, MAIN STREET, SAUCHIE)
(ONE-WAY TRAFFIC) ORDER 2014**

This is the plan referred to in "The Clackmannanshire Council (Access Road, Main Street, Sauchie) (One-Way Traffic) Order 2014", made by Clackmannanshire Council on the 12 March 2014.

Garry Dallas
Director of Services to Communities

Clackmannanshire Council
Greenfield
Alloa
FK10 2AD

**THE CLACKMANNANSHIRE COUNCIL
(ACCESS ROAD, MAIN STREET, SAUCHIE)
(ONE-WAY TRAFFIC) ORDER 2014**

The Clackmannanshire Council has made the above named Order under Sections 1(1) and (2), 2(1) to (3) and 4(1) of the Road Traffic Regulation Act 1984 on 12 March 2014.

FULL DETAILS of This Order is as published in the Alloa Advertiser on the 15 January 2014, and will designate the section of road described in the Schedule as a One Way Traffic System which is due to the installation of new traffic signals at A908 / Greygoran.

A copy of the Order which, together with a copy of the relative plan is available on www.clacksweb.org.uk and may be examined at the Council's Offices - Greenfield, Alloa, FK10 2AD; Lime Tree House, Castle Street, Alloa, FK10 2EX and any Council Library/CAP, during normal office hours free of charge.


Any person wishing to question the validity of the Order or of any provision contained therein on the grounds that it is not within the powers conferred by the aforesaid Act or that if any requirement therein has not been complied with, may, within six weeks from 21 March 2014 apply to the Court of Session for this purpose.

Garry Dallas

Director of Services to Communities

Clackmannanshire Council
Greenfield
Alloa
FK10 2AD

SCHEDULE	
List of Roads in Sauchie	Section of road over which one-way system will be applicable
Access Road, Main Street, Sauchie	Permitted Direction - South to North
	From its junction with Greygoran in a northerly direction until its junction with Main Street, a distance of 56 metres or thereby.

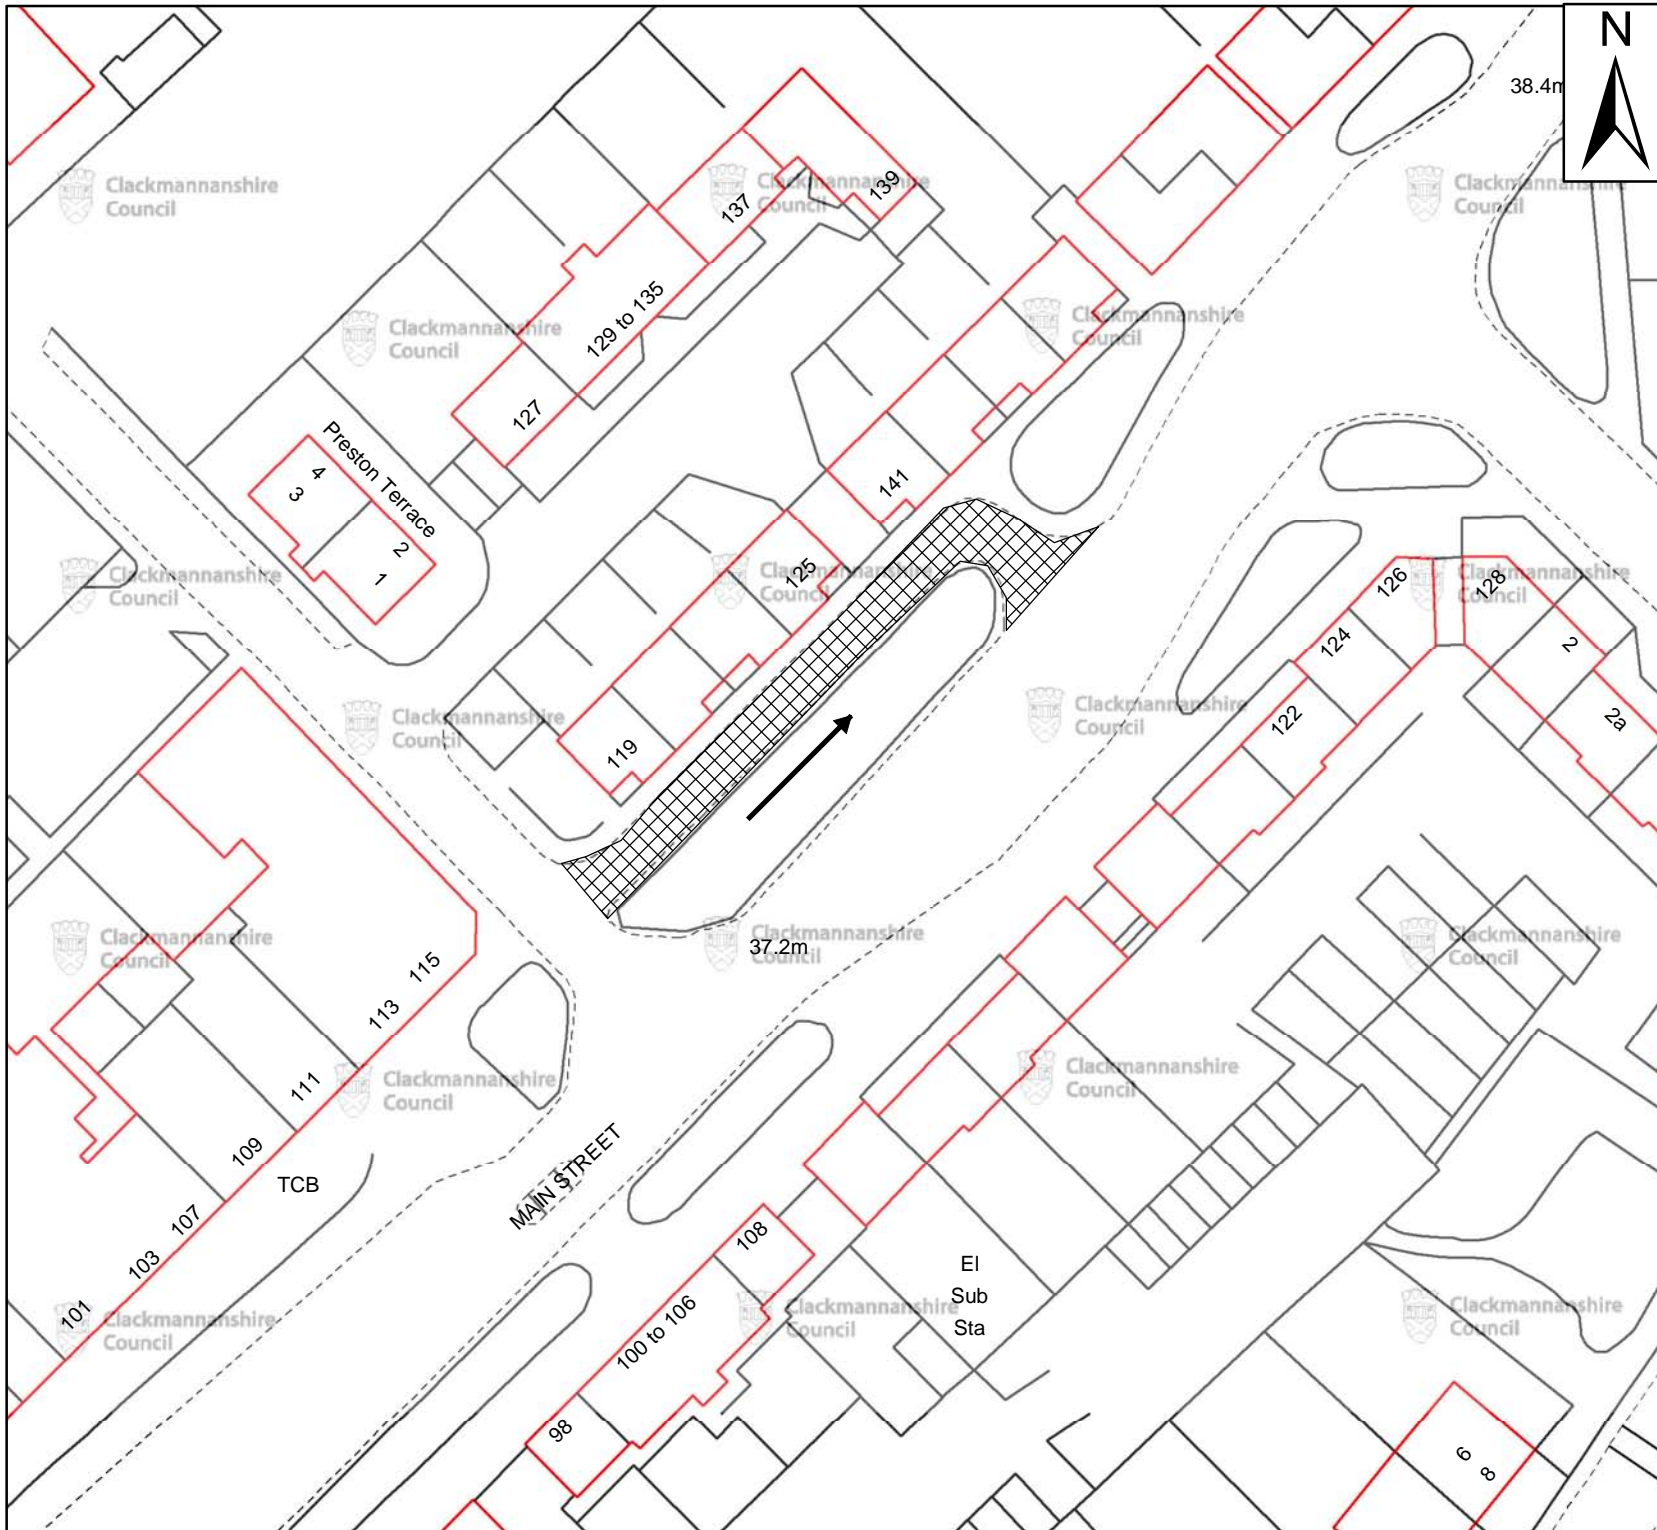

Oneway - South to North

DRG13-115
Oneway
Access Road Main Street, Sauchie

Scale : NTS
Paper Size : A4

Date : September 2013



**Clackmannanshire
Council**

www.clacksweb.org.uk

Services to Communities
Kilncraigs
Greenside Street
Alloa
FK10 1EB

Tel: 01259 450 000 Fax: 01259 727 452
development_services@clacks.gov.uk

Reproduced by permission of Ordnance Survey
on behalf of HMSO. © Crown copyright and
database right 2013. All rights reserved.
Ordnance Survey Licence number 100020783.