



**(A907 STIRLING ROAD, ALLOA)
(TEMPORARY 20MPH LIMIT) ORDER 2014**

The Clackmannanshire Council, in exercise of the powers conferred on them by Section 14 of the Road Traffic Regulation Act 1984 as amended by the Road Traffic (Temporary Restrictions) Act 1991 and of all other powers enabling them in that behalf, hereby make the following Order.

1. This Order may be cited as "The Clackmannanshire Council (A907 Stirling Road, Alloa) (Temporary 20mph Limit) Order 2014" and notwithstanding the date hereof shall come into operation on the 20th August 2014.
2. The effect of this Order shall be to close to vehicles:-
For a period of 12 weeks from 0001 hours on Wednesday 20th August 2014 on the section described in the Schedule attached. The temporary 20mph limit is required as speed restrictions are being amended to ensure that the traffic speeds are limited to a speed compatible with the local environment.

DATED THIS SEVENTH DAY OF AUGUST, TWO THOUSAND AND FOURTEEN

Garry Dallas
Director of Services to Communities

Clackmannanshire Council, Kilncraigs, ALLOA, FK10 1EB

SCHEDULE	
List of Road	Section of road over which a temporary 20mph limit is applicable for a period of 12 weeks from 0001 hours on Wednesday 20th August 2014.
A907 Stirling Road, Alloa	From a point 40 metres or thereby east of its junction with Arnsbrae Roundabout, eastwards to a point 30 metres east of its junction with Alexandra Drive, a distance of 665 metres or thereby.

THE CLACKMANNANSHIRE COUNCIL
(A907 STIRLING ROAD, ALLOA)
(TEMPORARY 20MPH LIMIT) ORDER 2014

STATEMENT OF REASONS FOR MAKING THE ORDER

The order is required as speed restrictions are being amended to ensure that the traffic speeds are limited to a speed compatible with the local environment.

Garry Dallas
Director of Services to Communities

Clackmannanshire Council
Kilncraigs
ALLOA
FK10 1EB

The Clackmannanshire Council (A907 Stirling Road, Alloa) (Temporary 20mph Limit) Order 2014

The Council has made "The Clackmannanshire Council (A907 Stirling Road, Alloa) (Temporary 20mph Limit) Order 2014", under the Road Traffic Regulation Act 1984 (as amended) on 7th August 2014: to close to vehicles at A907 Stirling Road, Alloa from a point 40 metres or thereby east of its junction with Arnsbrae Roundabout, eastwards to a point 30 metres east of its junction with Alexandra Drive, a distance of 665 metres or thereby. The order runs for a period of 12 weeks from 0001 hours on Wednesday 20th August 2014 and the speed restrictions are being amended to ensure that the traffic speeds are limited to a speed compatible with the local environment Full details are available on www.clacksweb.org.uk or may be examined at Clackmannanshire Council's Offices, Kilncraigs, Alloa, FK10 1EB, and any Council Office/Library, during normal office hours.

THE CLACKMANNANSHIRE COUNCIL
(A907 STIRLING ROAD, ALLOA)
(TEMPORARY 20MPH LIMIT) ORDER 2014

The Clackmannanshire Council has made the above named Order under Section 14 of the Road Traffic Regulation Act 1984 (as amended) on 7th August 2014.

The effect of this Order shall be to close to vehicles:-

For a period of 12 weeks from 00001 hours on Wednesday 20th August 2014 on the section described in the Schedule attached. The temporary 20mph limit is required as the speed restrictions are being amended to ensure that the traffic speeds are limited to a speed compatible with the local environment.

A copy of the Order, together with a copy of the relative plan, is available on www.clacksweb.org.uk or may be examined at Clackmannanshire Council's Offices, Kilncraigs, Alloa, FK10 1EB, and any Council Office/Library, during normal office hours free of charge.

Garry Dallas
Director of Services to Communities

Clackmannanshire Council
Kilncraigs
ALLOA
FK10 1EB

SCHEDULE	
List of Road	Section of road over which a temporary 20mph limit is applicable for a period of 12 weeks from 0001 hours on Wednesday 20th August 2014.
A907 Stirling Road	From a point 40 metres or thereby east of its junction with Arnsbrae Roundabout, eastwards to a point 30 metres east of its junction with Alexandra Drive, a distance of 665 metres or thereby.



THE CLACKMANNANSHIRE COUNCIL
(A907 STIRLING ROAD, ALLOA)
(TEMPORARY 20MPH LIMIT) ORDER 2014

This is the plan referred to in the Clackmannanshire Council (A907 Stirling Road, Alloa) (Temporary Closure) Order 2014.

Made by Clackmannanshire Council on 7th August 2014.

Garry Dallas
Director of Services to Communities

Clackmannanshire Council
Kilncraigs
ALLOA
FK10 1EB

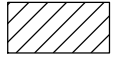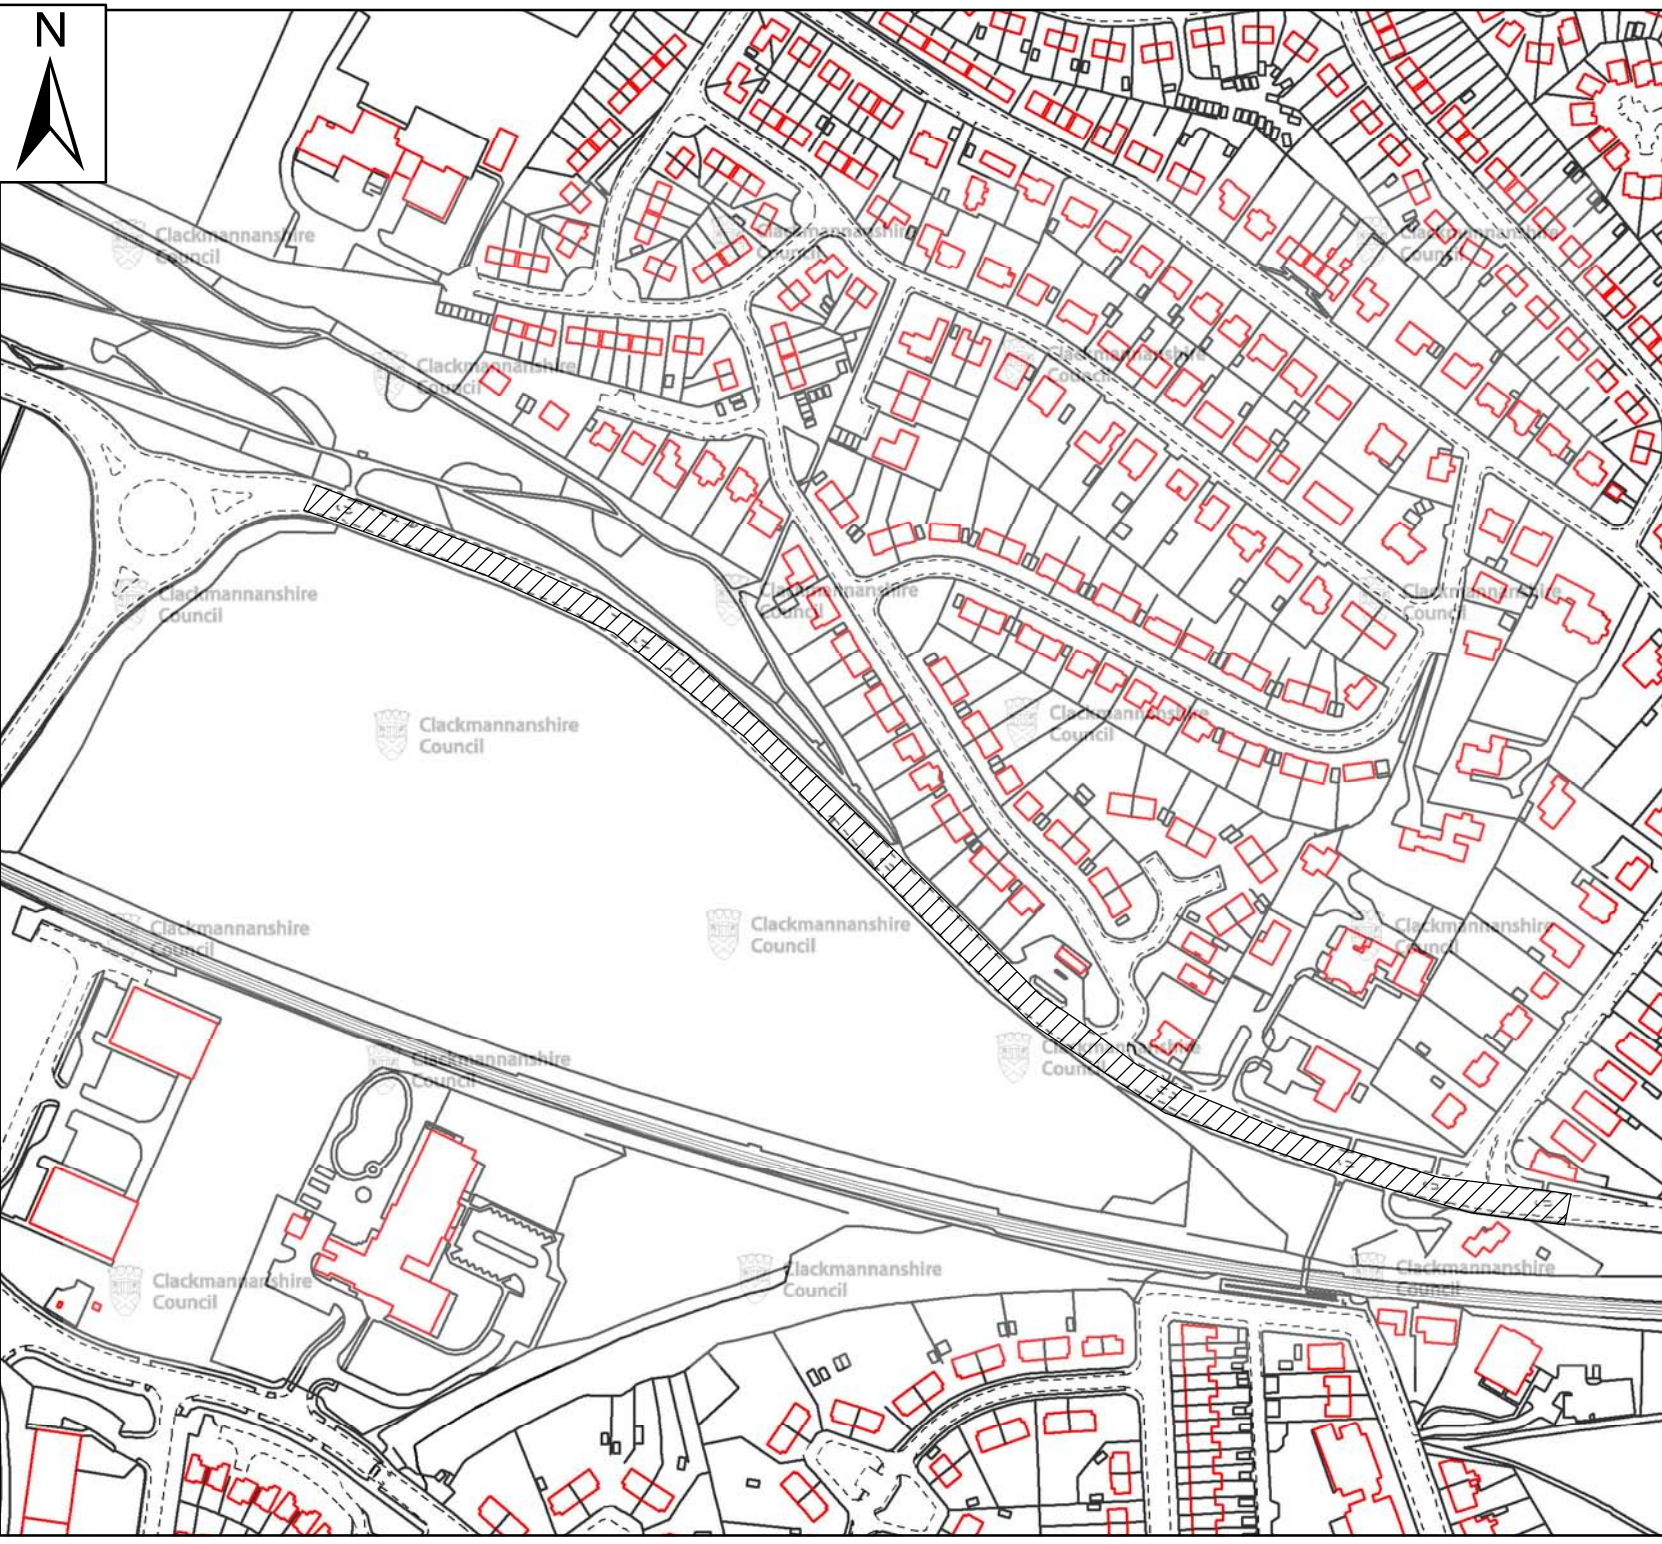

Temporary 20mph speed limit

DRG14-026 temp
A907 Stirling Road, Alloa
Redwell Primary School

Scale : NTS
Paper Size : A4

Date : August 2014



Clackmannanshire Council
www.clacksweb.org.uk
Services to Communities
Kilncraigs
Greenside Street
Alloa
FK10 1EB

Tel: 01259 450 000 Fax: 01259 727 452
development_services@clacks.gov.uk

Reproduced by permission of Ordnance Survey on behalf of HMSO. © Crown copyright and database right 2014. All rights reserved.
Ordnance Survey Licence number 100020783.