



**Clackmannanshire
Council**

www.clacksweb.org.uk

**(MURRAY SQUARE, TILlicOUNTRY)
(PARKING SUSPENSION) ORDER 2014**

The Clackmannanshire Council, in exercise of the powers conferred on them by Section 14 of the Road Traffic Regulation Act 1984 as amended by the Road Traffic (Temporary Restrictions) Act 1991 and of all other powers enabling them in that behalf, hereby make the following Order.

1. This Order may be cited as "The Clackmannanshire Council (Murray Square, Tillicoultry) (Parking Suspension) Order 2014 and notwithstanding the date hereof shall come into operation on the 10th November 2014.
2. The effect of this Order shall be to suspend parking:-
The period from 1700 hours until 1930 hours on Sunday 7th December 2014 on the section described in the Schedule attached. The parking suspension is required for the Christmas Light Switch On.

DATED THIS TENTH DAY OF NOVEMBER, TWO THOUSAND AND FOURTEEN

Garry Dallas
Director of Services to Communities

Clackmannanshire Council, Kilncraigs, ALLOA, FK10 1EB

SCHEDULE A	
List of Roads	Section of road over which temporary parking suspension is applicable from 1700 hours until 1930 hours on Sunday 7th December 2014.
Murray Square, Tillicoultry	For its entirety.

THE CLACKMANNANSHIRE COUNCIL

**(MURRAY SQUARE, TILlicOUNTRY)
(PARKING SUSPENSION) ORDER 2014**

STATEMENT OF REASONS FOR MAKING THE ORDER

The parking suspension is required for the Christmas Light Switch On.

Garry Dallas
Director of Services to Communities

Clackmannanshire Council
Kilncraigs
ALLOA
FK10 1EB

The Clackmannanshire Council (Murray Square, Tillicoultry) (Parking Suspension) Order 2014

The Council has made "The Clackmannanshire Council (Murray Square, Tillicoultry) (Parking Suspension Order 2014, under the Road Traffic Regulation Act 1984 (as amended) on 10th November 2014: to suspend parking at Murray Square, Tillicoultry for its entirety. The order runs from 1700 hours until 1930 hours on Sunday 7th December 2014 and is required for the Christmas Light Switch On. Full details are available on www.clacksweb.org.uk or may be examined at Clackmannanshire Council's Offices, Kilncraigs, Alloa, FK10 1EB, and any Council Office/Library, during normal office hours.

THE CLACKMANNANSHIRE COUNCIL
(MURRAY SQUARE, TILlicOUNTRY)
(PARKING) SUSPENSION ORDER 2014

The Clackmannanshire Council has made the above named Order under Section 14 of the Road Traffic Regulation Act 1984 (as amended) on 10th November 2014.

The effect of this Order shall be to suspend parking:-

The period from 1700 hours until 1930 hours on Sunday 7th December 2014 on the section described in the Schedule attached. The parking suspension is required for the Christmas Light Switch On.

A copy of the Order, together with a copy of the relative plan, is available on www.clacksweb.org.uk or may be examined at Clackmannanshire Council's Offices, Kilncraigs, Alloa, FK10 1EB, and any Council Office/Library, during normal office hours free of charge.

Garry Dallas
Director of Services to Communities

Clackmannanshire Council
Kilncraigs
ALLOA
FK10 1EB

SCHEDULE A	
List of Roads	Sections of road over which temporary parking suspension is applicable from 1700 hours until 1930 hours on Sunday 7th December 2014.
Murray Square, Tillicoultry	For its entirety.


THE CLACKMANNANSHIRE COUNCIL
(MURRAY SQUARE, TILlicOUNTRY)
(PARKING SUSPENSION) ORDER 2014

This is the plan referred to in the Clackmannanshire Council (Murray Square, Tillicoultry) (Parking Suspension) Order 2014.

Made by Clackmannanshire Council on 10th November 2014.

Garry Dallas
Director of Services to Communities

Clackmannanshire Council
Kilncraigs
ALLOA
FK10 1EB

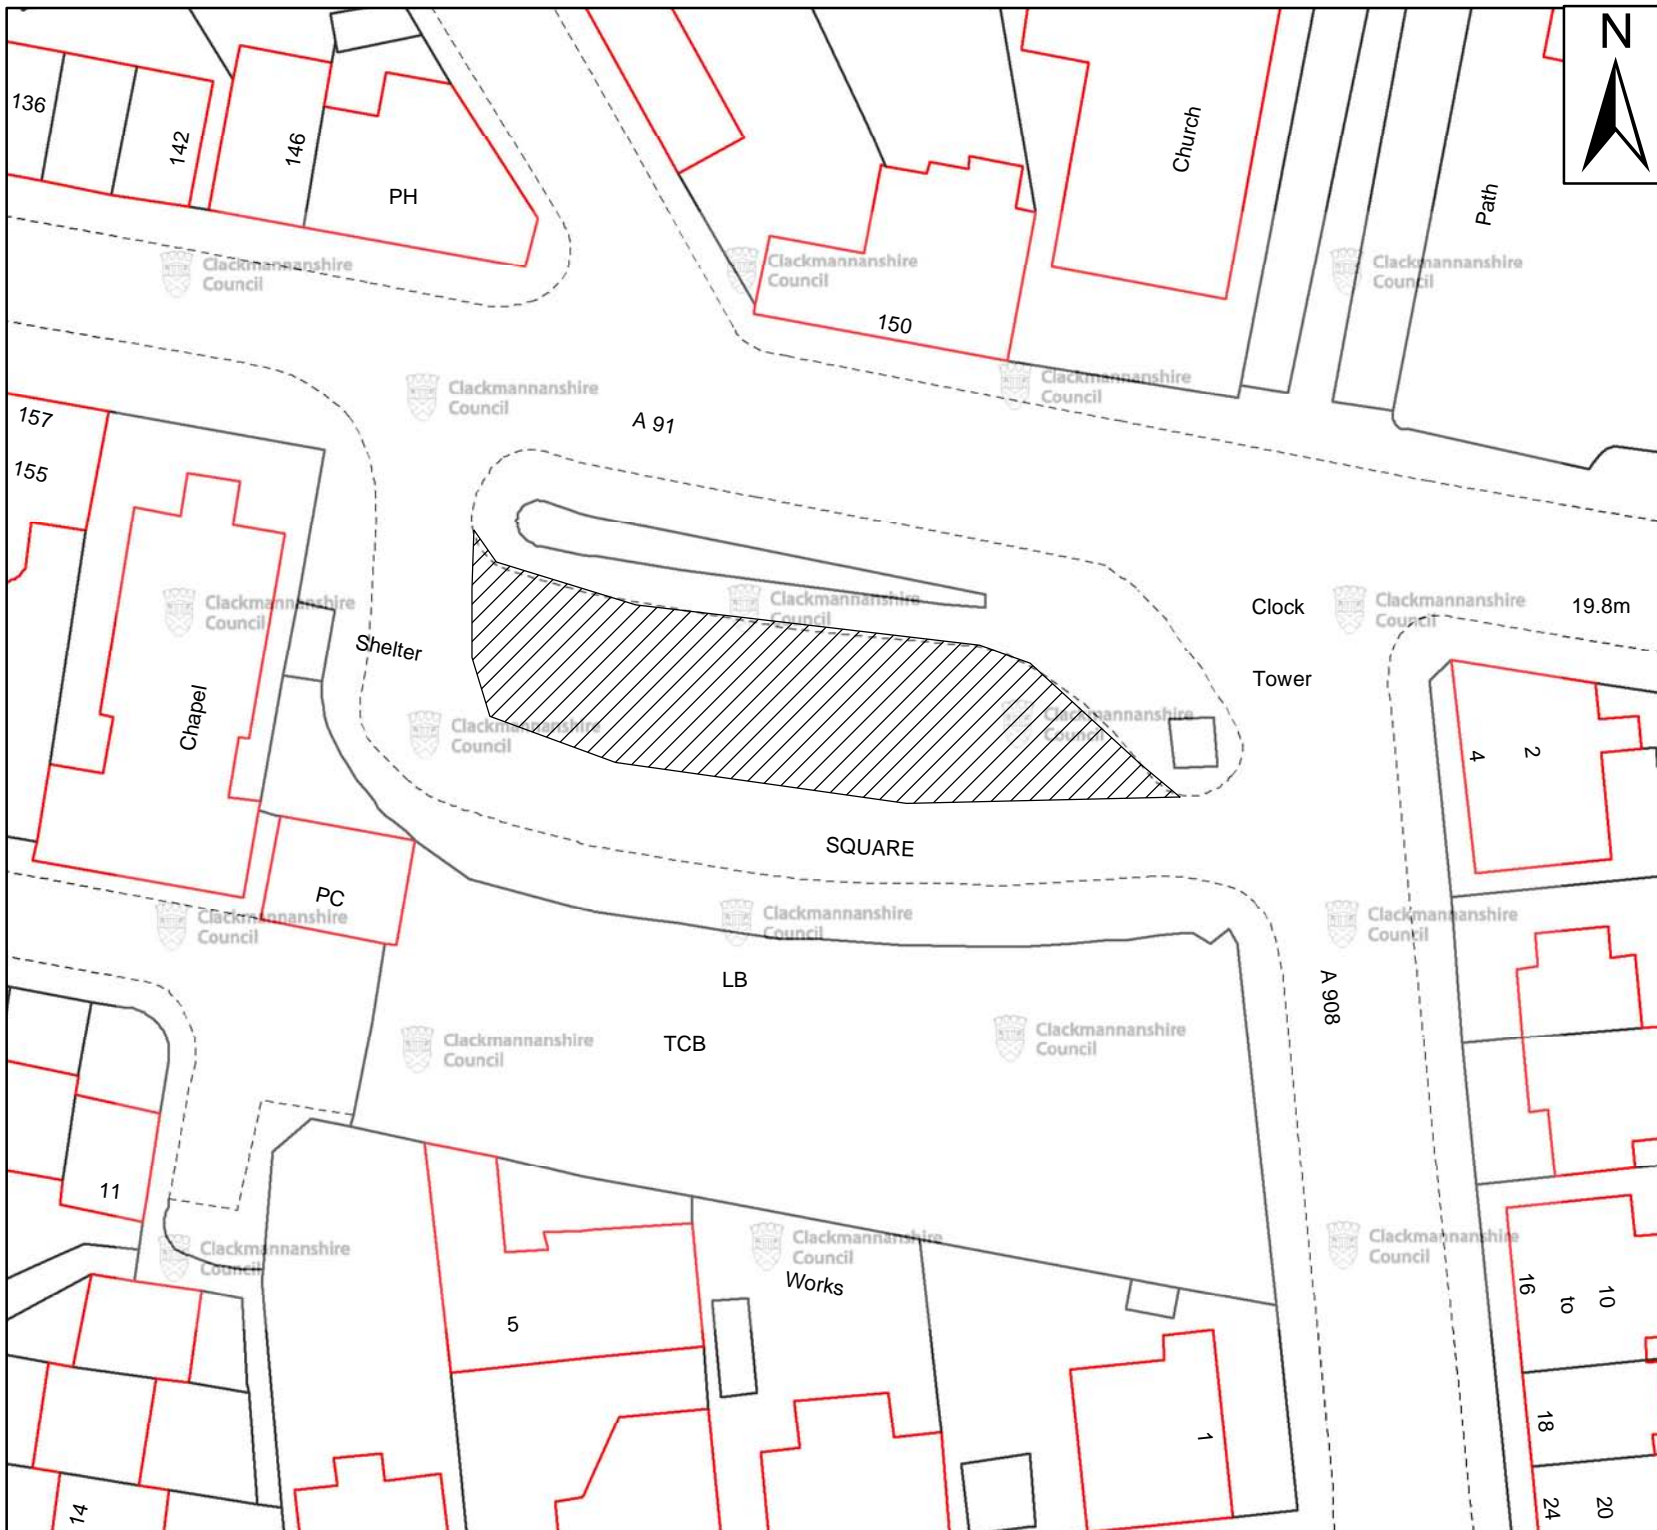

Parking Suspended
1700hrs and 19300hrs
on Sun 7th December 2014

DRG14-089
Murray Square, Tillicoultry

Scale : NTS
Paper Size : A4

Date : Nov 2014

 **Clackmannanshire Council**
www.clacksweb.org.uk
Services to Communities
Kilncraigs
Greenside Street
Alloa
FK10 1EB

Tel: 01259 450 000 Fax: 01259 727 452
development_services@clacks.gov.uk

Reproduced by permission of Ordnance Survey
on behalf of HMSO. © Crown copyright and
database right 2014. All rights reserved.
Ordnance Survey Licence number 100020783.