



**(OCHILVIEW ROAD, TILlicOUNTRY)
(TEMPORARY CLOSURE) ORDER 2015**

The Clackmannanshire Council, in exercise of the powers conferred on them by Section 14 of the Road Traffic Regulation Act 1984 as amended by the Road Traffic (Temporary Restrictions) Act 1991 and of all other powers enabling them in that behalf, hereby make the following Order.

1. This Order may be cited as "The Clackmannanshire Council (Ochilview Road, Tillicoultry) (Temporary Closure) Order 2015" and notwithstanding the date hereof shall come into operation on the 26th May 2015.
2. The effect of this Order shall be to close to vehicles:-
The period from 0800 hours on Tuesday 26th May 2015 for a period of 3 days or until completion on the section described in the Schedule attached. The temporary closure is required for water mains repairs.

DATED THIS TWENTY SEVENTH DAY OF APRIL, TWO THOUSAND AND FIFTEEN

Garry Dallas
Executive Director

Clackmannanshire Council, Kilncraigs, ALLOA, FK10 1EB

SCHEDULE	
List of Road	Section of road over which temporary road closure is applicable from 0800 hours on Tuesday 26th May 2015 for a period of 3 days or until completion.
Ochilview Road, Tillicoultry	From its junction with Walker Terrace, northwards for a distance of 20 metres or thereby.
Diversion Route	Via Walker Terrace, North Hill Street, Jamieson Gardens and vice versa.

THE CLACKMANNANSHIRE COUNCIL
(OCHILVIEW ROAD, TILlicOUNTRY)
(TEMPORARY CLOSURE) ORDER 2015

STATEMENT OF REASONS FOR MAKING THE ORDER

The order is required for water mains repairs.

Garry Dallas
Executive Director

Clackmannanshire Council
Kilncraigs
ALLOA
FK10 1EB

The Clackmannanshire Council (Ochilview Road, Tillicoultry) (Temporary Closure) Order 2015

The Council has made "The Clackmannanshire Council (Ochilview Road, Tillicoultry) (Temporary Closure) Order 2015", under the Road Traffic Regulation Act 1984 (as amended) on 27th April 2015: to close to vehicles at Ochilview Road, Tillicoultry from its junction with Walker Terrace, northwards for a distance of 20 metres or thereby. The order runs from 0800 hours on Tuesday 26th May 2015 for a period of 3 days or until completion and is required for water mains repairs. Full details are available on www.clacksweb.org.uk or may be examined at Clackmannanshire Council's Offices, Kilncraigs, Alloa, FK10 1EB, and any Council Office/Library, during normal office hours.

THE CLACKMANNANSHIRE COUNCIL
(OCHILVIEW ROAD, TILlicOUNTRY)
(TEMPORARY CLOSURE) ORDER 2015

The Clackmannanshire Council has made the above named Order under Section 14 of the Road Traffic Regulation Act 1984 (as amended) on 27th April 2015.

The effect of this Order shall be to close to vehicles:-

The period from 0800 hours on Tuesday 26th May 2015 for a period of 3 days or until completion in the section described in the Schedule attached. The temporary closure is required for water mains repairs.

A copy of the Order, together with a copy of the relative plan, is available on www.clacksweb.org.uk or may be examined at Clackmannanshire Council's Offices, Kilncraigs, Alloa, FK10 1EB, and any Council Office/Library, during normal office hours free of charge.

Garry Dallas
Executive Director

Clackmannanshire Council
Kilncraigs
ALLOA
FK10 1EB

SCHEDULE	
List of Road	Section of road over which temporary road closure is applicable from 0800 hours on Tuesday 26th May 2015 for a period of 3 days or until completion.
Ochilview Road, Tillicoultry	From its junction with Walker Terrace, northwards for a distance of 20 metres or thereby.
Diversion Route	Via Walker Terrace, North Hill Street, Jamieson Gardens and vice versa.

THE CLACKMANNANSHIRE COUNCIL
(OCHILVIEW ROAD, TILlicOUNTRY)
(TEMPORARY CLOSURE) ORDER 2015


This is the plan referred to in the Clackmannanshire Council (Ochilview Road, Tillicoultry) (Temporary Closure) Order 2015.

Made by Clackmannanshire Council on 27th April 2015.

Garry Dallas
Executive Director

Clackmannanshire Council
Kilncraigs
ALLOA
FK10 1EB

ROAD CLOSURE & DIVERSION / TTRO

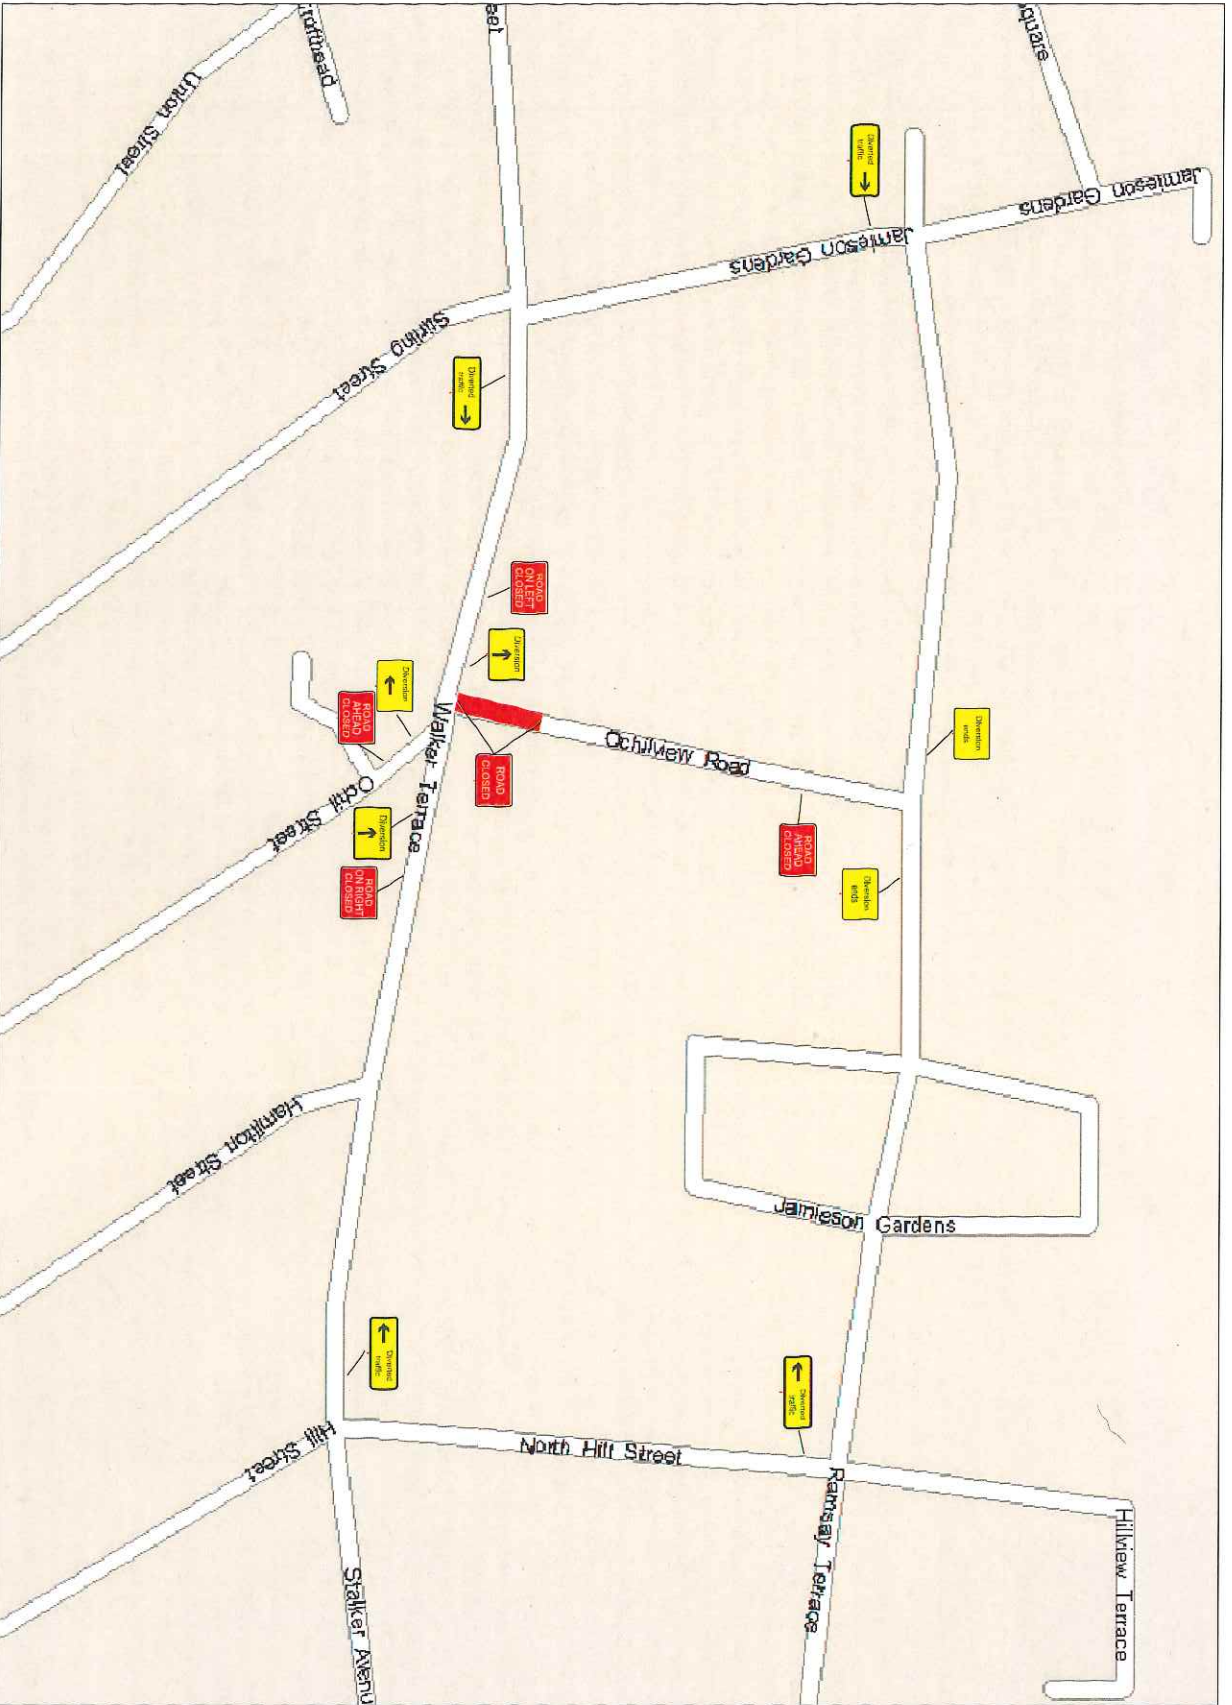

26/11 - 30/11/15



ALL CLASS ONE OPERATIVES ENGAGED IN TEMPORARY TRAFFIC MANAGEMENT OPERATIONS ARE LANTRA APPROVED AND ACCREDITED TO SECTOR SCHEME 12

NO.	DATE	REVISION	DRAWN BY	CHECKED BY

Class One Traffic Management Ltd.
 Class One House
 Seabess Road,
 9/95
 FK4 2AQ
 Tel: 01324 810222
 Fax: 01324 810444
 Email: info@classone.co.uk
 Website: www.classone.co.uk

MAIN CONTRACTOR: QUANCY DOORNA TILLOUGH
 TRAFFIC MANAGEMENT: ROAD CLOSURE & DIVERSION

Drawing No: 3467-TM01
 Scale: N.T.S.
 Date: 20/11/15
 Drawn By: JS
 Checked By: JS
 Date: 20/11/15