



**(MENSTRIE)
(PARKING SPACES FOR DISABLED PERSONS) ORDER 2016**

Clackmannanshire Council in exercise of their powers under Section 32(1) and 35(1) of the Road Traffic Regulation Act 1984 (as amended) and all other enabling powers, and after consultation with the Chief Officer of Police in accordance with Part III of Schedule 9 of the said Act of 1984, hereby make the following Order:

1. This Order may be cited as "The Clackmannanshire Council (Menstrie) (Parking Spaces for Disabled Persons) Order 2016" and shall come into operation on the 25 March 2016.
2. The effect of this Order will be to designate the sections of road described in the Schedule hereto and shown on the plans annexed and signed as relative hereto as parking spaces for disabled persons' vehicles.
3. The Central Region (On-Street Parking Spaces for Disabled Persons (No. 28) Order 1993 in so far as it relates to No. 14 Elmbank, Menstrie, is hereby revoked.

The Clackmannanshire Council (Parking Spaces for Disabled Persons (Nos. 62, 63, 64, 65 and 66) Order 2009 in so far as it relates to No. 62 - A91 Main Street, Menstrie and No. 63 - Dumyat Leisure Centre Car Park, Menstrie are hereby revoked.

The Clackmannanshire Council (Parking Spaces for Disabled Persons) (Nos. 72, 73, 74, 75, 76, 77, 78, 79 and 80) Order 2009 in so far as it relates to No. 73 - Midtown, Menstrie, is hereby revoked.

The Clackmannanshire Council (Parking Spaces for Disabled Persons) (Nos. 91, 92, 93, 94, 95 96 and 97) Order 2010 in so far as it relates to No. 92 - Abercrombie Place, Menstrie, is hereby revoked.

The Clackmannanshire Council (Parking Space for Disabled Person) (Nos. 112, 113, 114, 115, 116, 117, 118, 119 and 120) Order 2011 in so far as it relates to No. 118 - Dumyat Road, Menstrie, is hereby revoked.

4. In this Order except where the context otherwise requires the following expressions have the meaning hereby respectively assigned to them:

- (a) "disabled person's vehicle" means a vehicle lawfully displaying a disabled person's badge issued, or having effect as if issued under any regulations for the time being in force under Section 21 of the Chronically Sick and Disabled Persons Act 1970;
- (b) "disabled person" means the disabled driver of or a disabled passenger in a motor vehicle, being such a disabled person as is described in regulation 4 of the Disabled Persons (Badges for Motor Vehicles) (Scotland) Regulations 2000 in respect of whom any Council has issued a disabled person's badge and a valid badge is conspicuously displayed in the relevant position on the vehicle;
- (c) "disabled person's badge" has the same meaning as in the Disabled Persons (Badges for Motor Vehicles) (Scotland) Regulations 2000;
- (d) "relevant position" means:
 - (i) in the case of a vehicle fitted with a front windscreen the disabled person's badge is exhibited thereon with the obverse side facing forwards on the near side of and immediately behind the windscreen; and
 - (ii) in the case of a vehicle not fitted with a front windscreen the disabled person's badge is exhibited in a conspicuous position on the front or nearside of the vehicle.

DATED THIS EIGHTH DAY OF MARCH, TWO THOUSAND AND SIXTEEN

Garry Dallas
Executive Director

Clackmannanshire Council
Kilncraigs
ALLOA
FK10 1EB

THE CLACKMANNANSHIRE COUNCIL
(MENSTRIE)
(PARKING SPACES FOR DISABLED PERSONS) ORDER 2016

Number	Length of Road	Section
M1	Midtown	North Side - From the west boundary of No.13 eastwards for a distance of 6.6 metres or thereby.
M2	Midtown	West Side - From a point 21 metres or thereby northwards of its junction with Main Street West, northwards for a distance of 6.6 metres or thereby.
M3	Midtown	West Side - From a point 28 metres or thereby northwards of its junction with Main Street West, northwards for a distance of 6.6 metres or thereby.
M4	Elmbank	South Side - From a point 45 metres or thereby west of its junction with Forthvale, westwards for a distance of 6.6 metres or thereby.
M5	Abercrombie Place	West Side - From a point 10 metres or thereby south of its junction with Main Street West, southwards for a distance of 6.6 metres or thereby.
M6	Main Street West outside Church	South side - From a point 33 metres or thereby west of its junction with Park Road westwards for a distance of 6.6 metres or thereby.
M7	The Charrier	West Side - From the gable end of block 39 to 49, southwards for a distance of 3 metres or thereby.
M8	Main Street West	North Side - From a point 36 metres or thereby west of Park Road, westwards for a distance of 6.6 metres or thereby.
M9	Dumyat Road	East Side - From a point 10 metres or thereby south of its junction with Abercrombie Place, southwards for a distance of 6.6 metres or thereby.
M10	Dumyat Leisure Centre	East side of the car park - On the north side of the access ramp, a distance of 3 metres or thereby.
M11	Windsor Street	West Side - From a point 132 metres or thereby south of its junction with A91, southwards for a distance of 3.5 metres or thereby.
M12	Burnside Road	South Side - From a point 109 metres or thereby east of its junction with Dumyat Road, eastwards for a distance of 6.6 metres or thereby.

**THE CLACKMANNANSHIRE COUNCIL
(MENSTRIE)
(PARKING SPACES FOR DISABLED PERSONS) ORDER 2016**

STATEMENT OF REASONS FOR MAKING THE ORDER

The parking spaces are being provided under the Clackmannanshire Council's Scheme for use by disabled persons.

Garry Dallas
Executive Director

Clackmannanshire Council
Kilncraigs
ALLOA
FK10 1EB

THE CLACKMANNANSHIRE COUNCIL (MENSTRIE) (PARKING SPACES FOR DISABLED PERSONS) ORDER 2016

The Council has made the above Order under Section 32(1) and 35(1) of the Road Traffic Regulation Act 1984 (as amended) which will designate the sections of road listed as parking spaces for disabled persons' vehicles within Menstrie: **M1 Midtown** - North Side from the west boundary of No. 13 eastwards for a distance of 6.6 metres or thereby; **M2 Midtown** - West Side from a point 21 metres or thereby northwards of its junction with Main Street West, northwards for a distance of 6.6 metres or thereby; **M3 Midtown** - West Side from a point 28 metres or thereby northwards of its junction with Main Street West, northwards for a distance of 6.6 metres or thereby; **M4 Elmbank** - South Side from a point 45 metres or thereby west of its junction with Forthvale, westwards for a distance of 6.6 metres or thereby; **M5 Abercrombie Place** - West Side from a point 10 metres or thereby south of its junction with Main Street West, southwards for a distance of 6.6 metres or thereby; **M6 Main Street West Outside Church** - South Side from a point 33 metres or thereby west of its junction with Park Road, westwards for a distance of 6.6 metres or thereby; **M7 The Charrier** - West Side from the gable end of block 39 - 49, southwards for a distance of 3 metres or thereby; **M8 Main Street West** - North Side - from a point 36 metres or thereby west of Park Road, westwards for a distance of 6.6 metres or thereby; **M9 Dumyat Road** - East Side from a point 10 metres or thereby south of its junction with Abercrombie Place, southwards for a distance of 6.6 metres or thereby; **M10 Dumyat Leisure Centre** - East Side of the car park - on the north side of the access ramp, a distance of 3 metres or thereby; **M11 Windsor Street** - West Side from a point 132 metres or thereby south of its junction with A91, southwards for a distance of 3.5 metres or thereby; **M12 Burnside Road** - South Side from a point 109 metres or thereby east of its junction with Dumyat Road, eastwards for a distance of 6.6 metres or thereby. Anyone wishing to question the validity of any of the provisions within this order should write to the Court of Session within six weeks of 25/03/16. Full details are available on www.clacksweb.org.uk or may be examined at Clackmannanshire Council's Offices, Kilncraigs, Alloa, FK10 1EB, and any Council Office/Library, during normal office hours.

THE CLACKMANNANSHIRE COUNCIL
(MENSTRIE)
(PARKING SPACES FOR DISABLED PERSONS) ORDER 2016

The Clackmannanshire Council has made the above named Order under Section 32(1) and 35(1) of the Road Traffic Regulation Act 1984 (as amended) on 8 March 2016.

The Order is as published in the Alloa Advertiser 20 January 2016 and will designate the sections of road described in the Schedule as parking spaces for disabled persons vehicles. A copy of the order together with a copy of the relative plan is available on www.clacksweb.org.uk or may be examined at the Clackmannanshire Council's Offices, Kilncraigs, Alloa, FK10 1EB, or any other Council Office / Library during normal office hours free of charge.

Any person wishing to question the validity of the Order or of any provision contained therein on the grounds that it is not within the powers conferred by the aforesaid Act or that if any requirement therein has not been complied with, may, within six weeks from 25 March 2016, apply to the Court of Session for this purpose.

Garry Dallas
Executive Director

Clackmannanshire Council, Kilncraigs, ALLOA, FK10 1EB

Number	Length of Road	Section
M1	Midtown	North Side - From the west boundary of No.13 eastwards for a distance of 6.6 metres or thereby.
M2	Midtown	West Side - From a point 21 metres or thereby northwards of its junction with Main Street West, northwards for a distance of 6.6 metres or thereby.
M3	Midtown	West Side - From a point 28 metres or thereby northwards of its junction with Main Street West, northwards for a distance of 6.6 metres or thereby.
M4	Elmbank	South Side - From a point 45 metres or thereby west of its junction with Forthvale, westwards for a distance of 6.6 metres or thereby.
M5	Abercrombie Place	West Side - From a point 10 metres or thereby south of its junction with Main Street West, southwards for a distance of 6.6 metres or thereby.
M6	Main Street West outside Church	South side - From a point 33 metres or thereby west of its junction with Park Road westwards for a distance of 6.6 metres or thereby.
M7	The Charrier	West Side - From the gable end of block 39 to 49, southwards for a distance of 3 metres or thereby.
M8	Main Street West	North Side - From a point 36 metres or thereby west of Park Road, westwards for a distance of 6.6 metres or thereby.
M9	Dumyat Road	East Side - From a point 10 metres or thereby south of its junction with Abercrombie Place, southwards for a distance of 6.6 metres or thereby.
M10	Dumyat Leisure Centre	East side of the car park - On the north side of the access ramp, a distance of 3 metres or thereby.
M11	Windsor Street	West Side - From a point 132 metres or thereby south of its junction with A91, southwards for a distance of 3.5 metres or thereby.
M12	Burnside Road	South Side - From a point 109 metres or thereby east of its junction with Dumyat Road, eastwards for a distance of 6.6 metres or thereby.

**THE CLACKMANNANSHIRE COUNCIL
(MENSTRIE)
(PARKING SPACES FOR DISABLED PERSONS) ORDER 2016**

This is the plan referred to as the Clackmannanshire Council (Menstrie) (Parking Spaces for Disabled Persons) Order 2016, made by Clackmannanshire Council on 8 March 2016.

Garry Dallas
Executive Director

Clackmannanshire Council
Kilncraigs
ALLOA
FK10 1EB

Menstrie

Menstrie

Menstrie Disabled Parking Bays



Scale : NTS
Paper Size : A4


Date: January 2016

 **Clackmannanshire Council**
www.clacksweb.org.uk


Services to Communities
Kilncraigs
Greenside Street
Alloa
FK10 1EB

Tel: 01259 450 000 Fax: 01259 727 452
development_services@clacks.gov.uk

Reproduced by permission of Ordnance Survey on behalf of HMSO.
© Crown copyright and database right 2015. All rights reserved.
Ordnance Survey Licence number 100020783.

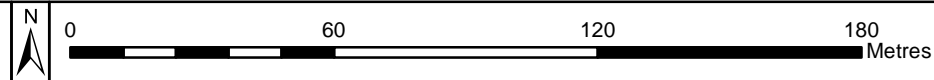

Menstrie
Disabled Parking Bays

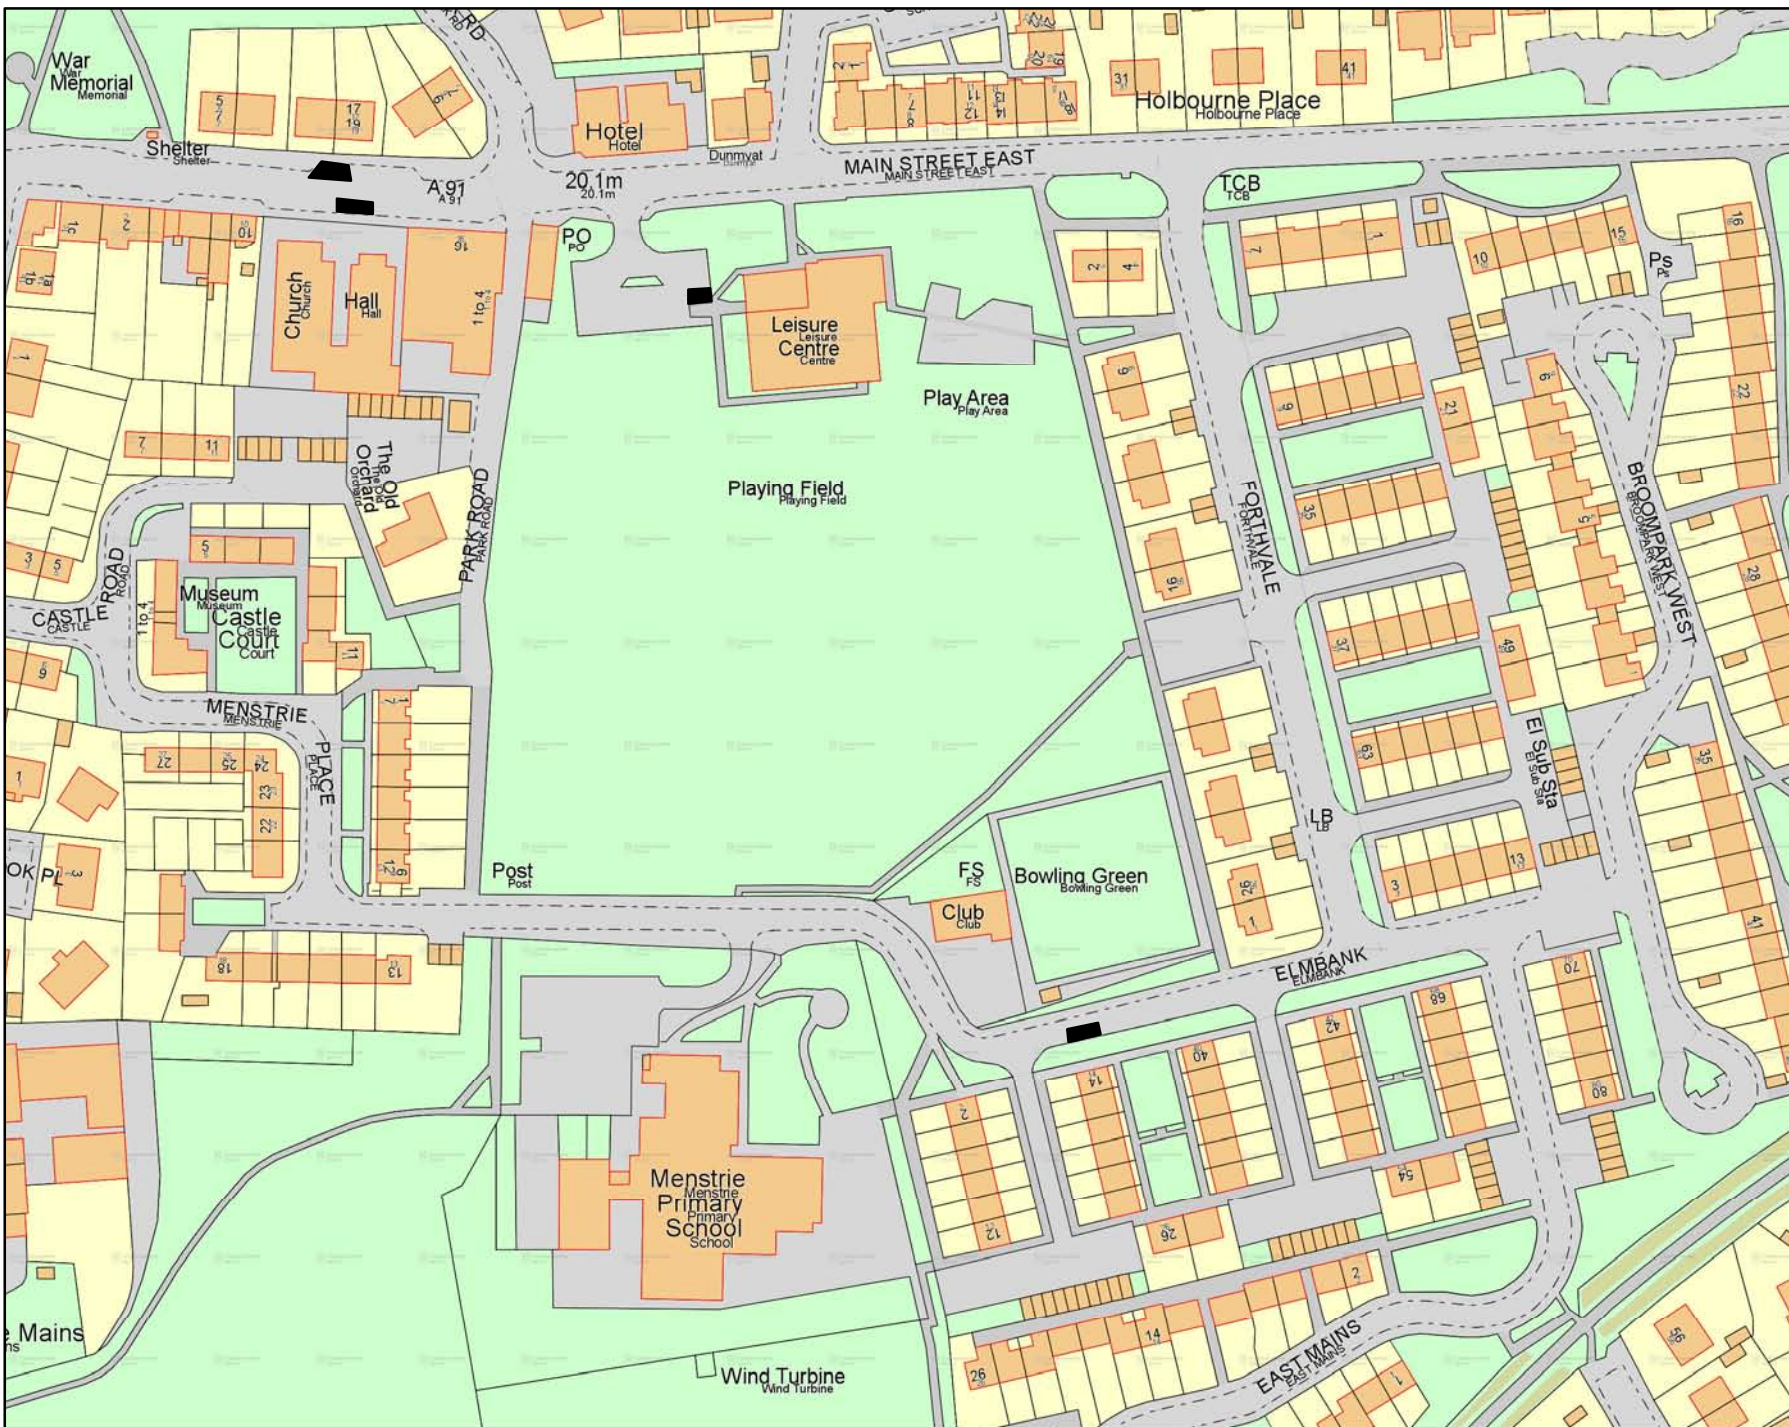

Scale : NTS
Paper Size : A4

Date: December 2015

 **Clackmannanshire Council**
www.clacksweb.org.uk

Services to Communities
Kilncraigs
Greenside Street
Alloa
FK10 1EB

Tel: 01259 450 000 Fax: 01259 727 452
development_services@clacks.gov.uk

Reproduced by permission of Ordnance Survey on behalf of HMSO.
© Crown copyright and database right 2015. All rights reserved.
Ordnance Survey Licence number 100020783.

