



**(BANK STREET, ALLOA)
(TEMPORARY PARKING SUSPENSION) ORDER 2016**

The Clackmannanshire Council, in exercise of the powers conferred on them by Section 14 of the Road Traffic Regulation Act 1984 as amended by the Road Traffic (Temporary Restrictions) Act 1991 and of all other powers enabling them in that behalf, hereby make the following Order.

1. This Order may be cited as "The Clackmannanshire Council (Bank Street, Alloa) (Temporary Parking Suspension) Order 2016" and notwithstanding the date hereof shall come into operation on the 5th February 2016.
2. The effect of this Order shall be to suspend parking:-
The period from 0800 hours on Monday 15th February 2016 for a period of 16 weeks on the section described in the Schedule attached. The temporary parking suspension is required in order facilitate scaffolding in order that building works can be carried out safely..

DATED THIS FIFTH DAY OF FEBRUARY, TWO THOUSAND AND SIXTEEN

Garry Dallas
Executive Director

Clackmannanshire Council, Kilncraigs, ALLOA, FK10 1EB

SCHEDULE	
List of Roads	Section of road over which temporary parking suspension is applicable from 0800 hours on Monday 15th February 2016 for a period of 16 weeks.
Bank Street, Alloa	West Side From a point 2 metres south of the south gable end of Number 36b northwards for a distance of 15 metres of thereby.

THE CLACKMANNANSHIRE COUNCIL
(BANK STREET, ALLOA)
(TEMPORARY PARKING SUSPENSION) ORDER 2016

STATEMENT OF REASONS FOR MAKING THE ORDER

The temporary parking suspension is required in order to facilitate scaffolding in order that building works can be carried out safely.

Garry Dallas
Executive Director

Clackmannanshire Council
Kilncraigs
ALLOA
FK10 1EB

The Clackmannanshire Council (Bank Street, Alloa) (Temporary Parking Suspension) Order 2016

The Council has made "The Clackmannanshire Council (Bank Street, Alloa) (Temporary Parking Suspension Order 2016), under the Road Traffic Regulation Act 1984 (as amended) on 5th February 2016: to suspend parking at Bank Street, Alloa (West Side) from a point 2 metres south of the south gable end of Number 36b northwards for a distance of 15 metres or thereby. The order runs from 0800 hours on Monday 15th February 2016 for a period of 16 weeks and is required in order to facilitate scaffolding in order that building works can be carried out safely. Full details are available on www.clacksweb.org.uk or may be examined at Clackmannanshire Council's Offices, Kilncraigs, Alloa, FK10 1EB, and any Council Office/Library, during normal office hours.

THE CLACKMANNANSHIRE COUNCIL
(BANK STREET, ALLOA)
(TEMPORARY PARKING SUSPENSION) ORDER 2016

The Clackmannanshire Council has made the above named Order under Section 14 of the Road Traffic Regulation Act 1984 (as amended) on 5th February 2016.

The effect of this Order shall be to suspend parking:-

The period from 0800 hours on Monday 15th February 2016 for a period of 16 weeks on the section described in the Schedule attached. The temporary parking suspension is required in order to facilitate scaffolding in order that building works can be carried out safely.

A copy of the Order, together with a copy of the relative plan, is available on www.clacksweb.org.uk or may be examined at Clackmannanshire Council's Offices, Kilncraigs, Alloa, FK10 1EB, and any Council Office/Library, during normal office hours free of charge.

Garry Dallas
Executive Director

Clackmannanshire Council
Kilncraigs
ALLOA
FK10 1EB

SCHEDULE	
List of Roads	Section of road over which temporary parking suspension is applicable from 0800 hours on Monday 15th February 2016 for a period of 16 weeks.
Bank Street, Alloa	West Side From a point 2 metres south of the south gable end of Number 36b northwards for a distance of 15 metres of thereby.


THE CLACKMANNANSHIRE COUNCIL
(BANK STREET, ALLOA)
(TEMPORARY PARKING SUSPENSION) ORDER 2016

This is the plan referred to in the Clackmannanshire Council (Bank Street, Alloa) (Temporary Parking Suspension) Order 2016.

Made by Clackmannanshire Council on 5th February 2016.

Garry Dallas
Executive Director

Clackmannanshire Council
Kilncraigs
ALLOA
FK10 1EB

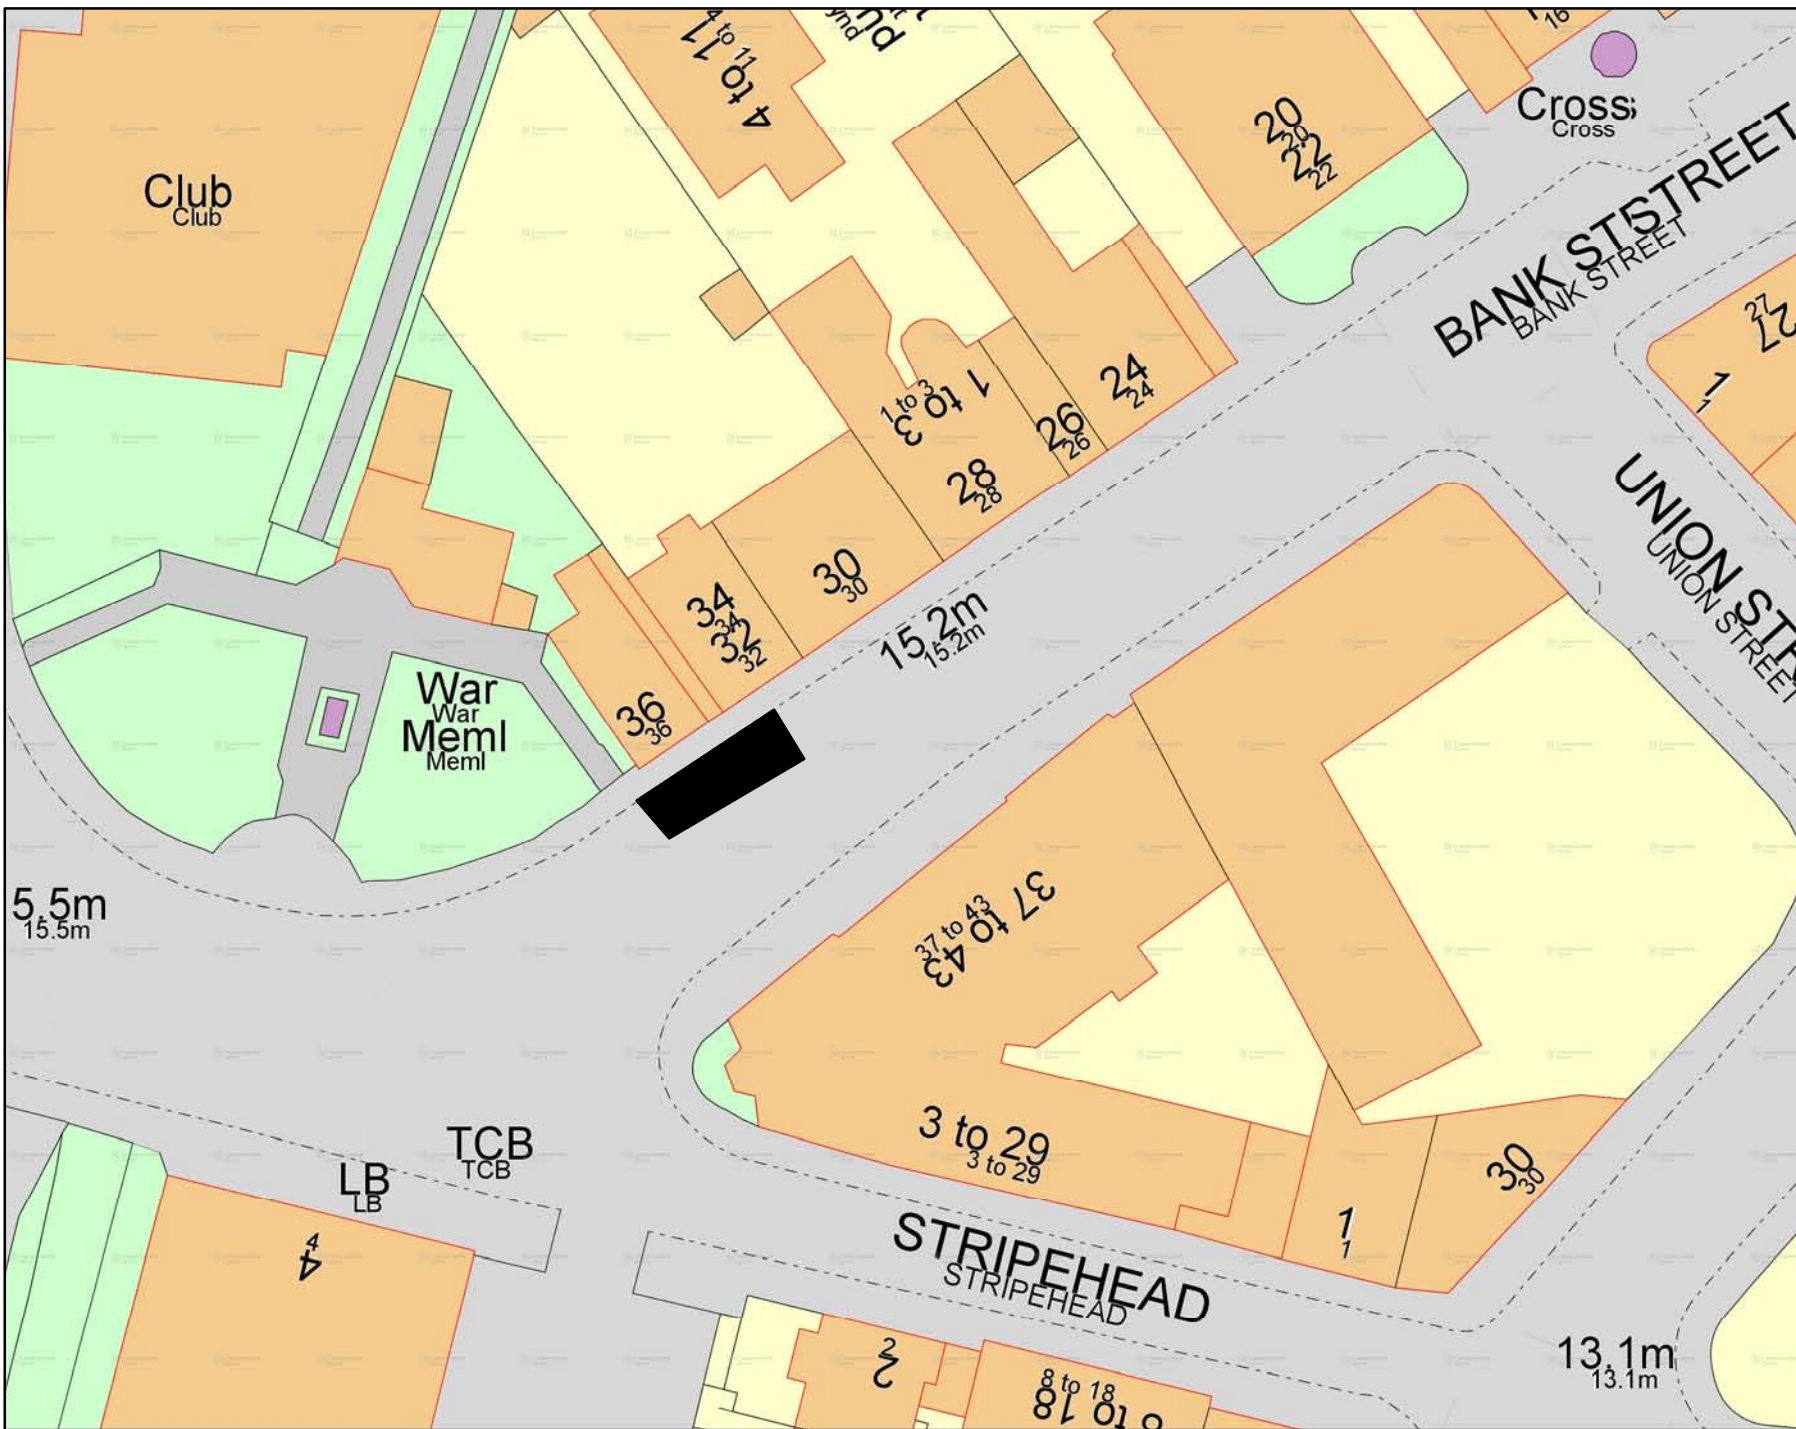

TRO2016_012
Bank Street, Alloa

Parking Suspended for 16 weeks

Scale : NTS
Paper Size : A4

Date: February 2016


Clackmannanshire Council
www.clacksweb.org.uk
 Services to Communities
 Kinlraigs
 Greenside Street
 Alloa
 FK10 1EB
 Tel: 01259 450 000 Fax: 01259 727 452
 development_services@clacks.gov.uk

Reproduced by permission of Ordnance Survey on behalf of HMSO.
© Crown copyright and database right 2016. All rights reserved.
Ordnance Survey Licence number 100020783.

