



**(PARKING SPACES FOR DISABLED PERSONS)
(VARIOUS STREETS, CLACKMANNANSHIRE) (AMENDMENT NO. 1) ORDER 2017**

Clackmannanshire Council in exercise of their powers under Section 32(1) and 35(1) of the Road Traffic Regulation Act 1984 (as amended) and all other enabling powers, and after consultation with the Chief Officer of Police in accordance with Part III of Schedule 9 of the said Act of 1984, hereby make the following Order:

1. This Order may be cited as "The Clackmannanshire Council (Parking Spaces for Disabled Persons) (Various Streets, Clackmannanshire) (Amendment No. 1) Order 2016" and shall come into operation on the 3rd May 2017.
2. The effect of this Order will be to designate the sections of road described in the Schedule hereto and shown on the plans annexed and signed as relative hereto as parking spaces for disabled persons' vehicles.
3. This order amends "The Clackmannanshire Council (Parking Spaces for Disabled Persons) (Various Streets, Clackmannanshire) Order 2016 by adding Parking Space Nos. 138, 140, 141, 142 and 144 to the Schedule to that amendment order.
4. In this Order except where the context otherwise requires the following expressions have the meaning hereby respectively assigned to them:
 - (a) "disabled person's vehicle" means a vehicle lawfully displaying a disabled person's badge issued, or having effect as if issued under any regulations for the time being in force under Section 21 of the Chronically Sick and Disabled Persons Act 1970;
 - (b) "disabled person" means the disabled driver of or a disabled passenger in a motor vehicle, being such a disabled person as is described in regulation 4 of the Disabled Persons (Badges for Motor Vehicles) (Scotland) Regulations 2000 in respect of whom any Council has issued a disabled person's badge and a valid badge is conspicuously displayed in the relevant position on the vehicle;
 - (c) "disabled person's badge" has the same meaning as in the Disabled Persons (Badges for Motor Vehicles) (Scotland) Regulations 2000;
 - (d) "relevant position" means:
 - (i) in the case of a vehicle fitted with a front windscreen the disabled person's badge is exhibited thereon with the obverse site facing forwards on the near side of and immediately behind the windscreen; and

- (ii) in the case of a vehicle not fitted with a front windscreen the disabled person's badge is exhibited in a conspicuous position on the front or nearside of the vehicle.

DATED THIS NINETEENTH DAY OF APRIL, TWO THOUSAND AND SEVENTEEN

Garry Dallas
Executive Director

Clackmannanshire Council
Kilncraigs
ALLOA
FK10 1EB

THE CLACKMANNANSHIRE COUNCIL
(PARKING SPACES FOR DISABLED PERSONS)
(VARIOUS STREETS, CLACKMANNANSHIRE) (AMENDMENT NO. 1) ORDER 2017

SCHEDULE		
Number	Length of Road	Section
138	Ochil Street, Alloa	East Side - From a point 43 metres or thereby south of the B9096 Tullibody Road, southwards for a distance of 6.6 metres or thereby.
140	Greenside Street, Alloa	South Side - From a point 32 metres or thereby west of the rear car park entrance to Kilncraigs, westwards for a distance of 6.6 metres or thereby.
141	Fenton Street, Alloa	East Side - From a point 12 metres or thereby north of North Street, northwards for a distance of 6.6 metres or thereby.
142	Muirside Road, Tullibody	North Side - From the gable end of number 58. westwards for a distance of 6.6 metres or thereby.
144	Muirside Road, Tullibody	North Side - From the gable end of number 32, eastwards for a distance of 6.6 metres or thereby.

**THE CLACKMANNANSHIRE COUNCIL
(PARKING SPACES FOR DISABLED PERSONS)
(VARIOUS STREETS, CLACKMANNANSHIRE) (AMENDMENT NO. 1) ORDER 2017**

STATEMENT OF REASONS FOR MAKING THE ORDER

The parking spaces are being provided under the Clackmannanshire Council's Scheme for use by disabled persons.

Garry Dallas
Executive Director

Clackmannanshire Council
Kilncraigs
ALLOA
FK10 1EB

THE CLACKMANNANSHIRE COUNCIL (PARKING SPACES FOR DISABLED PERSONS) (VARIOUS STREETS, CLACKMANNANSHIRE) (AMENDMENT NO. 1) ORDER 2017

The Council proposes to make the above Amendment Order under Section 32(1) and 35(1) of the Road Traffic Regulation Act 1984 (as amended) which will designate the additional sections of road listed as parking spaces for disabled persons' vehicles within Clackmannanshire: **No. 138, Ochil Street, Alloa - East Side** - From a point 43 metres or thereby south of the B9096 Tullibody Road, southwards for a distance of 6.6 metres or thereby; **No. 140, Greenside Street, Alloa - South Side** - From a point 32 metres or thereby west of the rear car park entrance to Kilncraigs, westwards for a distance of 6.6 metres or thereby; **No. 141 Fenton Street, Alloa - East Side** - From a point 12 metres or thereby north of North Street, northwards for a distance of 6.6 metres or thereby; **No. 142, Muirside Road, Tullibody - North Side** - From the gable end of number 58, westwards for a distance of 6.6 metres or thereby; **No. 143, Muirside Road, Tullibody - North Side** - From a point 6 metres or thereby east of the west gable of number 40, eastwards for a distance of 6.6 metres or thereby; and **No. 144, Muirside Road, Tullibody - North Side** - From the gable end of number 32, eastwards for a distance of 6.6 metres or thereby. Objectors must state their reasons in writing to Gillian White, Strategy and Customer Services, Kilncraigs, Alloa, FK10 1EB by DATE. Full details are available on www.clacksweb.org.uk or may be examined at Clackmannanshire Council's DATE and DATE.

THE CLACKMANNANSHIRE COUNCIL (PARKING SPACES FOR DISABLED PERSONS) (VARIOUS STREETS, CLACKMANNANSHIRE) (AMENDMENT NO. 1) ORDER 2017

The Council has made the above Amendment Order under Section 32(1) and 35(1) of the Road Traffic Regulation Act 1984 (as amended) which will designate the additional sections of road listed as parking spaces for disabled persons' vehicles within Clackmannanshire: **No. 138, Ochil Street, Alloa - East Side** - From a point 43 metres or thereby south of the B9096 Tullibody Road, southwards for a distance of 6.6 metres or thereby; **No. 140, Greenside Street, Alloa - South Side** - From a point 32 metres or thereby west of the rear car park entrance to Kilncraigs, westwards for a distance of 6.6 metres or thereby; **No. 141 Fenton Street, Alloa - East Side** - From a point 12 metres or thereby north of North Street, northwards for a distance of 6.6 metres or thereby; **No. 142, Muirside Road, Tullibody - North Side** - From the gable end of number 58, westwards for a distance of 6.6 metres or thereby; and **No. 144, Muirside Road, Tullibody - North Side** - From the gable end of number 32, eastwards for a distance of 6.6 metres or thereby. Anyone wishing to question the validity of any of the provisions within this order should write to the Court of Session within six weeks of 19/04/17. Full details are available on www.clacksweb.org.uk or may be examined at Clackmannanshire Council's Offices, Kilncraigs, Alloa, FK10 1EB, and any Council Office/Library, during normal office hours.

THE CLACKMANNANSHIRE COUNCIL
(PARKING SPACES FOR DISABLED PERSONS)
(VARIOUS STREETS, CLACKMANNANSHIRE) (AMENDMENT NO. 1) ORDER 2016

The Clackmannanshire Council has made the above named Amendment Order under Section 32(1) and 35(1) of the Road Traffic Regulation Act 1984 (as amended) on 19th April 2017.

The Order is as published in the Alloa Advertiser 16th November 2016 and will designate the additional sections of road described in the Schedule as parking spaces for disabled persons vehicles. A copy of the order together with a copy of the relative plan is available on www.clacksweb.org.uk or may be examined at the Clackmannanshire Council's Offices, Kilncraigs, Alloa, FK10 1EB, or any other Council Office / Library during normal office hours free of charge.

Any person wishing to question the validity of the Order or of any provision contained therein on the grounds that it is not within the powers conferred by the aforesaid Act or that if any requirement therein has not been complied with, may, within six weeks from 19th April 2017, apply to the Court of Session for this purpose.

Garry Dallas
Executive Director

Clackmannanshire Council, Kilncraigs, ALLOA, FK10 1EB


SCHEDULE		
Number	Length of Road	Section
138	Ochil Street, Alloa	East Side - From a point 43 metres or thereby south of the B9096 Tullibody Road, southwards for a distance of 6.6 metres or thereby.
140	Greenside Street, Alloa	South Side - From a point 32 metres or thereby west of the rear car park entrance to Kilncraigs, westwards for a distance of 6.6 metres or thereby.
141	Fenton Street, Alloa	East Side - From a point 12 metres or thereby north of North Street, northwards for a distance of 6.6 metres or thereby.
142	Muirside Road, Tullibody	North Side - From the gable end of number 58. westwards for a distance of 6.6 metres or thereby.
144	Muirside Road, Tullibody	North Side - From the gable end of number 32, eastwards for a distance of 6.6 metres or thereby.

THE CLACKMANNANSHIRE COUNCIL
(PARKING SPACES FOR DISABLED PERSONS)
(VARIOUS STREETS, CLACKMANNANSHIRE) (AMENDMENT NO. 1) ORDER 2016

This is the plan referred to as the Clackmannanshire Council (Clackmannan) (Parking Spaces for Disabled Persons) (Amendment No. 1) Order 2016, made by Clackmannanshire Council on 19th April 2017.

Garry Dallas
Executive Director

Clackmannanshire Council
Kilncraigs
ALLOA
FK10 1EB

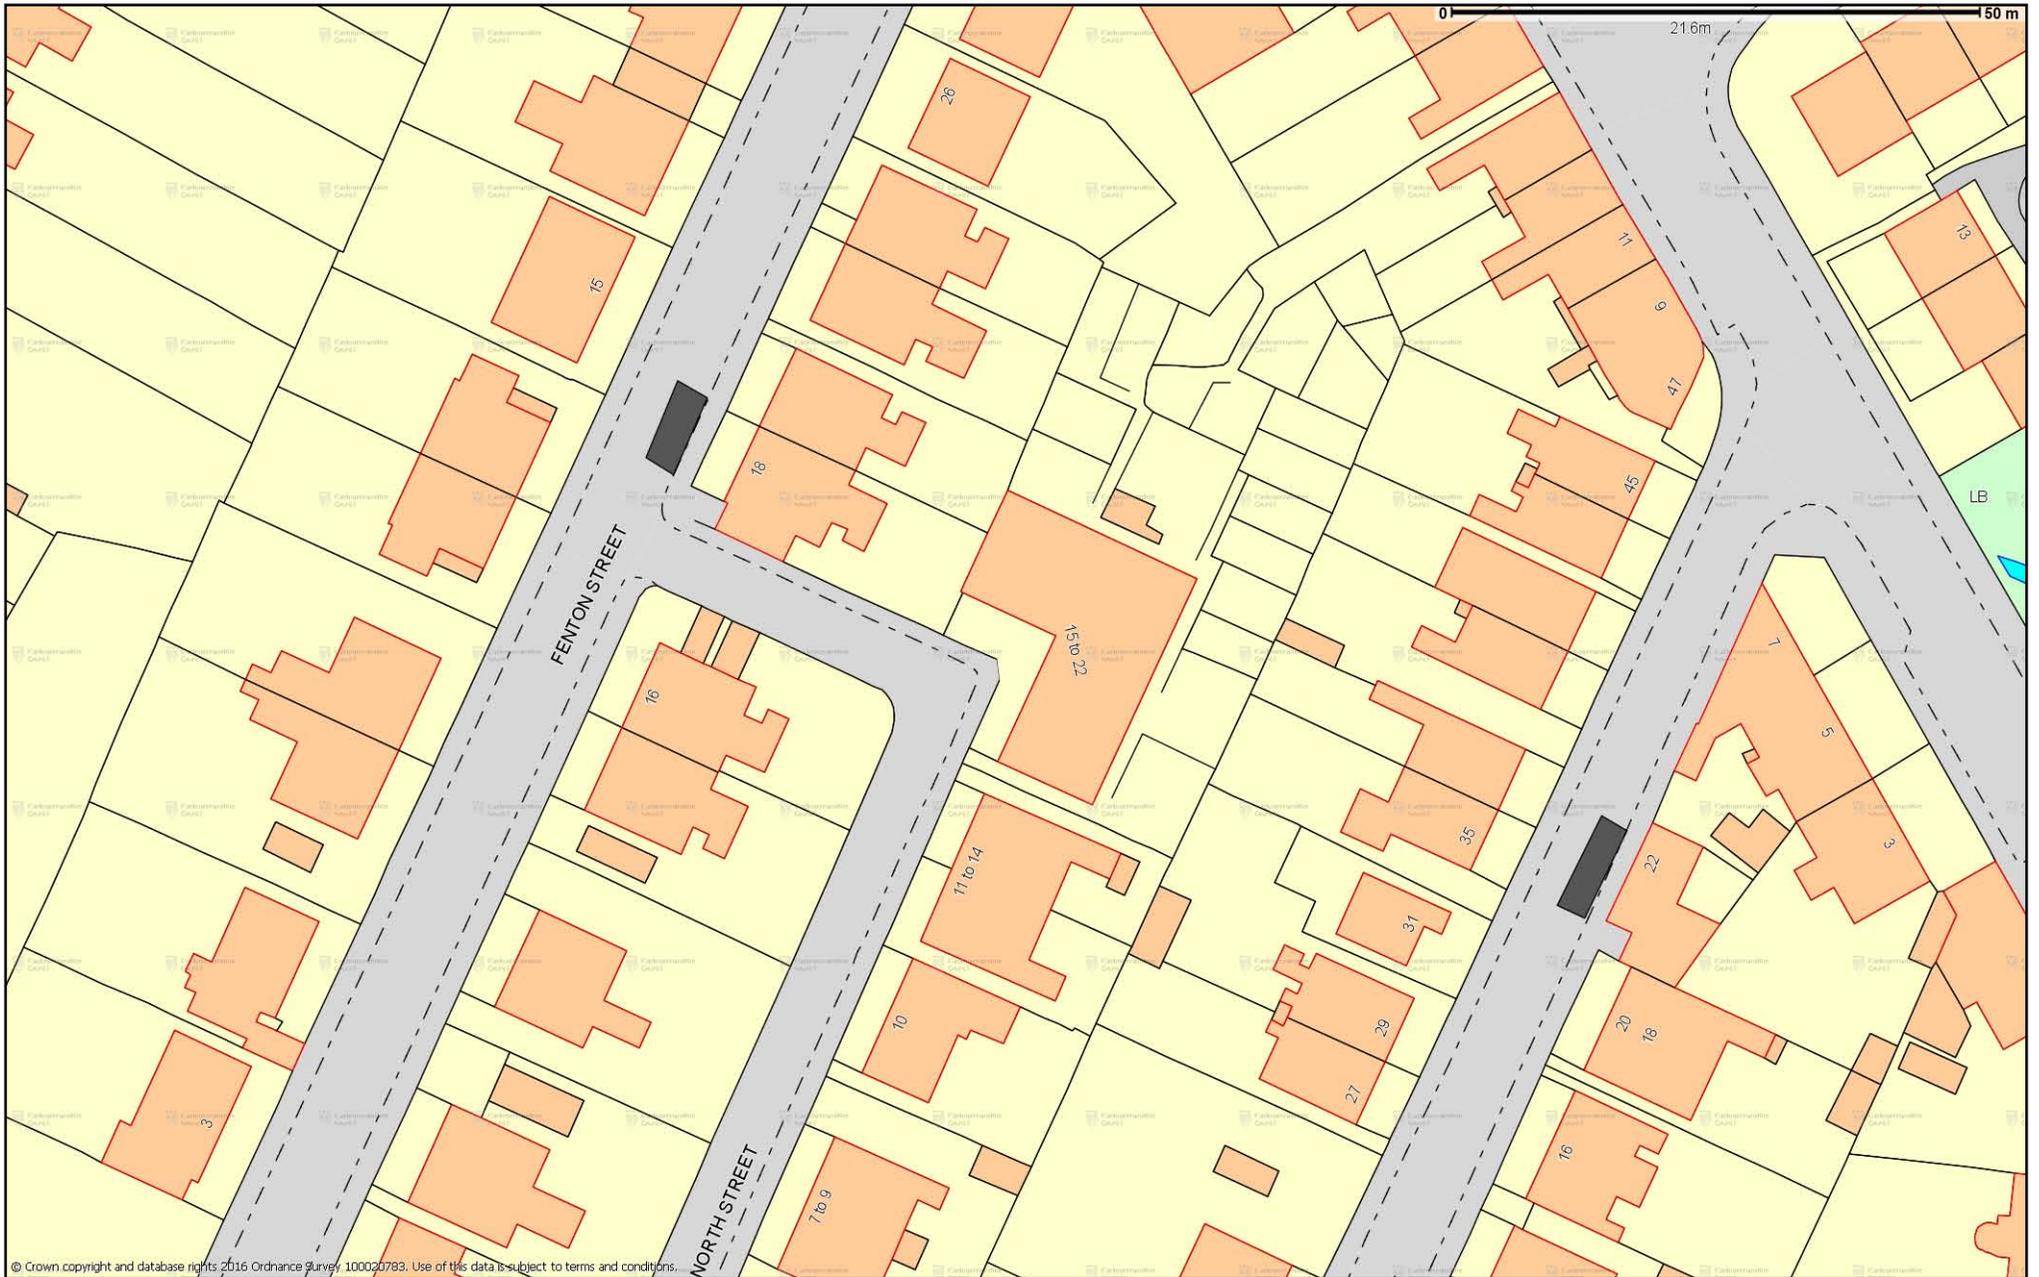

© Crown copyright and database rights 2016 Ordnance Survey 100020783. Use of this data is subject to terms and conditions.

© Crown copyright and database rights 2016 Ordnance Survey 100020783. You are permitted to use this data solely to enable you to respond to, or interact with, the organisation that provided you with the data. You are not permitted to copy, sub-licence, distribute or sell any of this data to third parties in any form.

Scale 1:714




TRO2016_055

Disabled Bays



Clackmannanshire Council

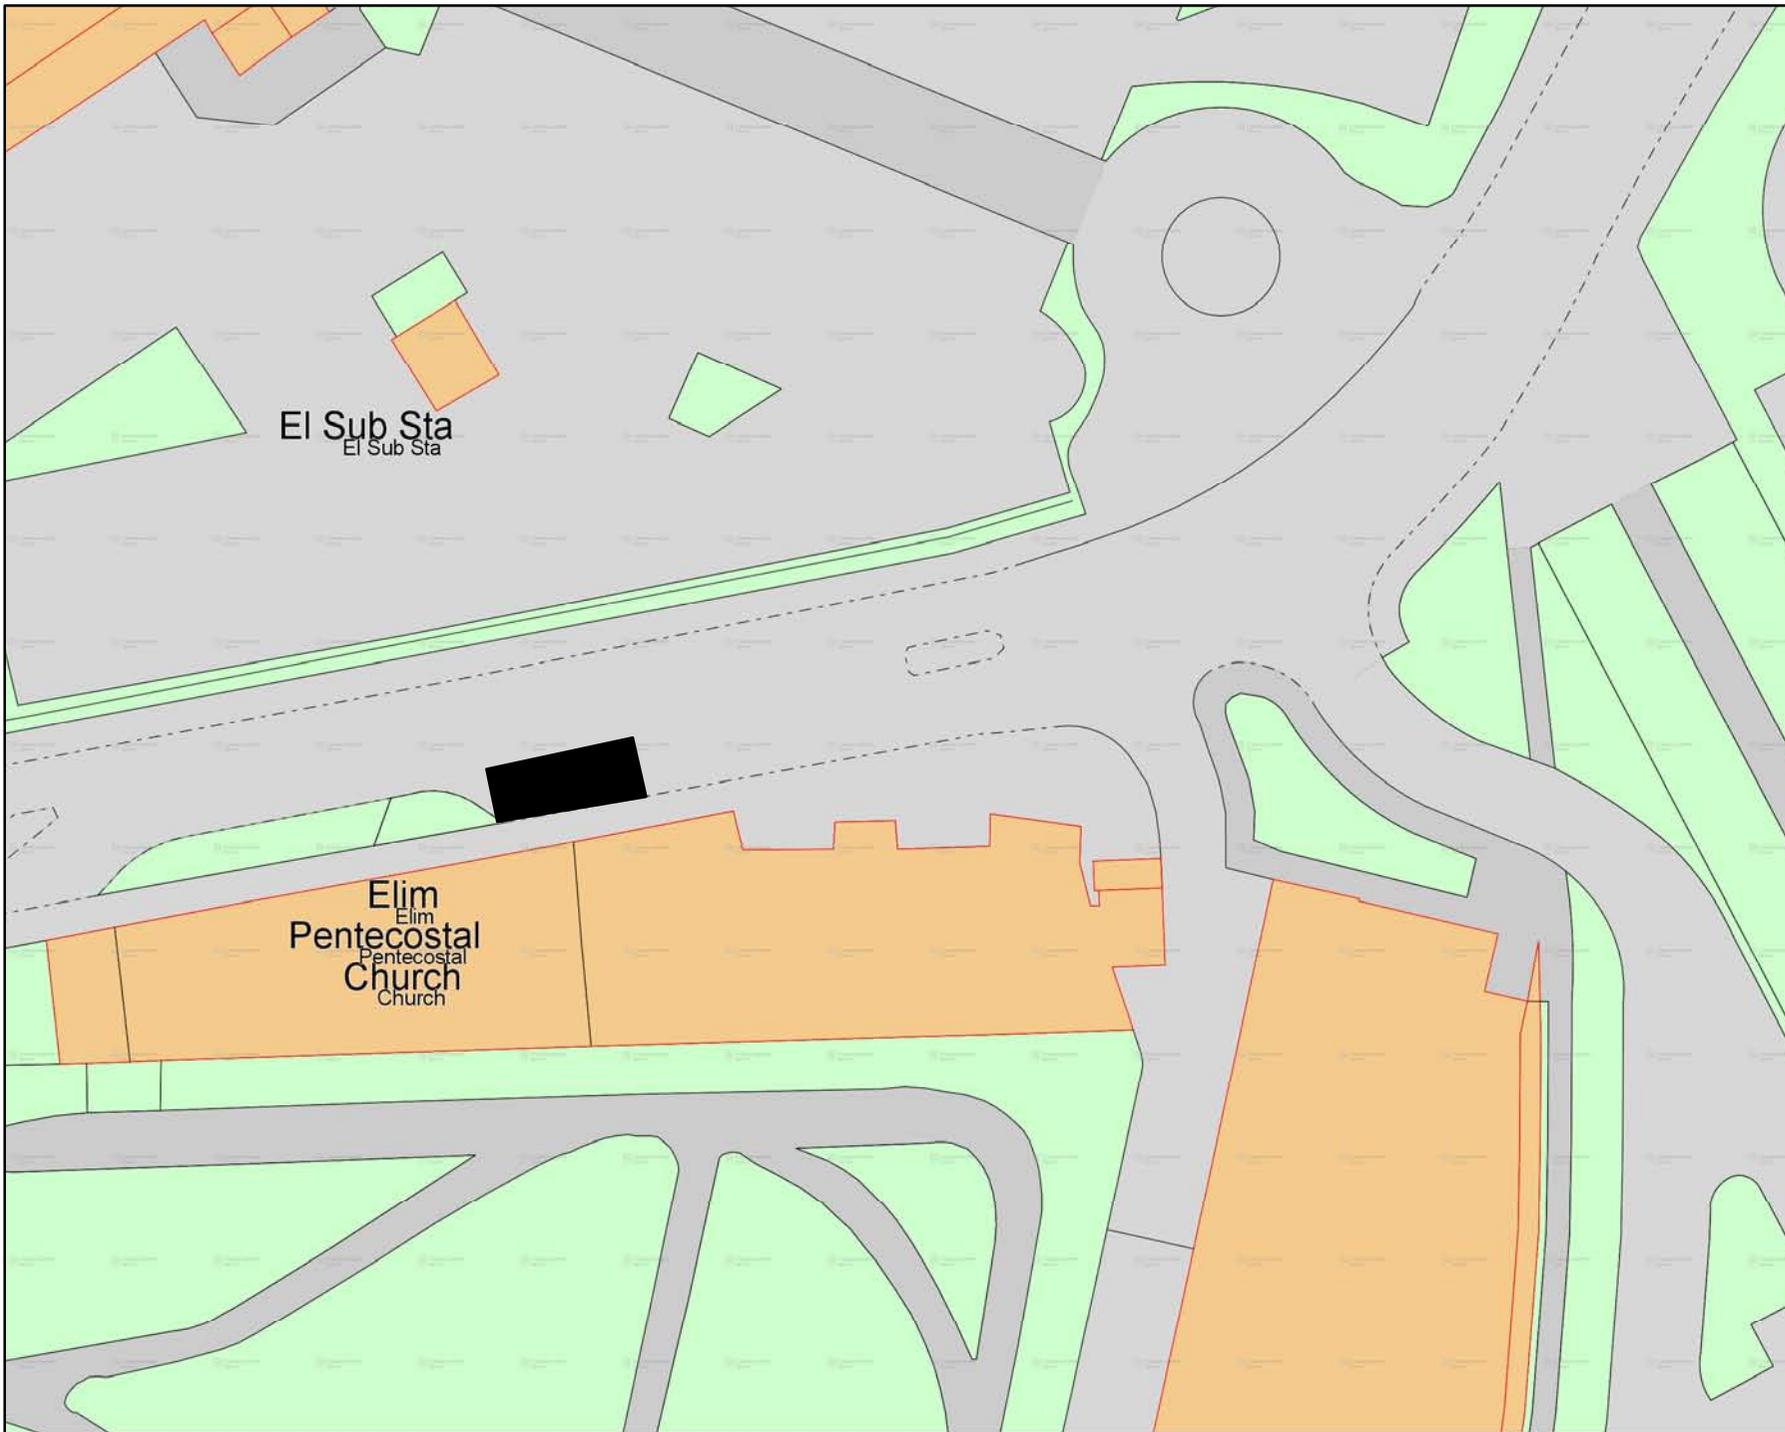

TRO2016_055A
Disabled Bays - Alloa

Scale : NTS
Paper Size : A4


Date: May 2016


 **Clackmannanshire Council**
www.clacksweb.org.uk

Services to Communities
Kilncraigs
Greenside Street
Alloa
FK10 1EB

Tel: 01259 450 000 Fax: 01259 727 452
development_services@clacks.gov.uk

Reproduced by permission of Ordnance Survey on behalf of HMSO.
© Crown copyright and database right 2016. All rights reserved.
Ordnance Survey Licence number 100020783.

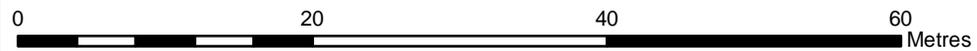

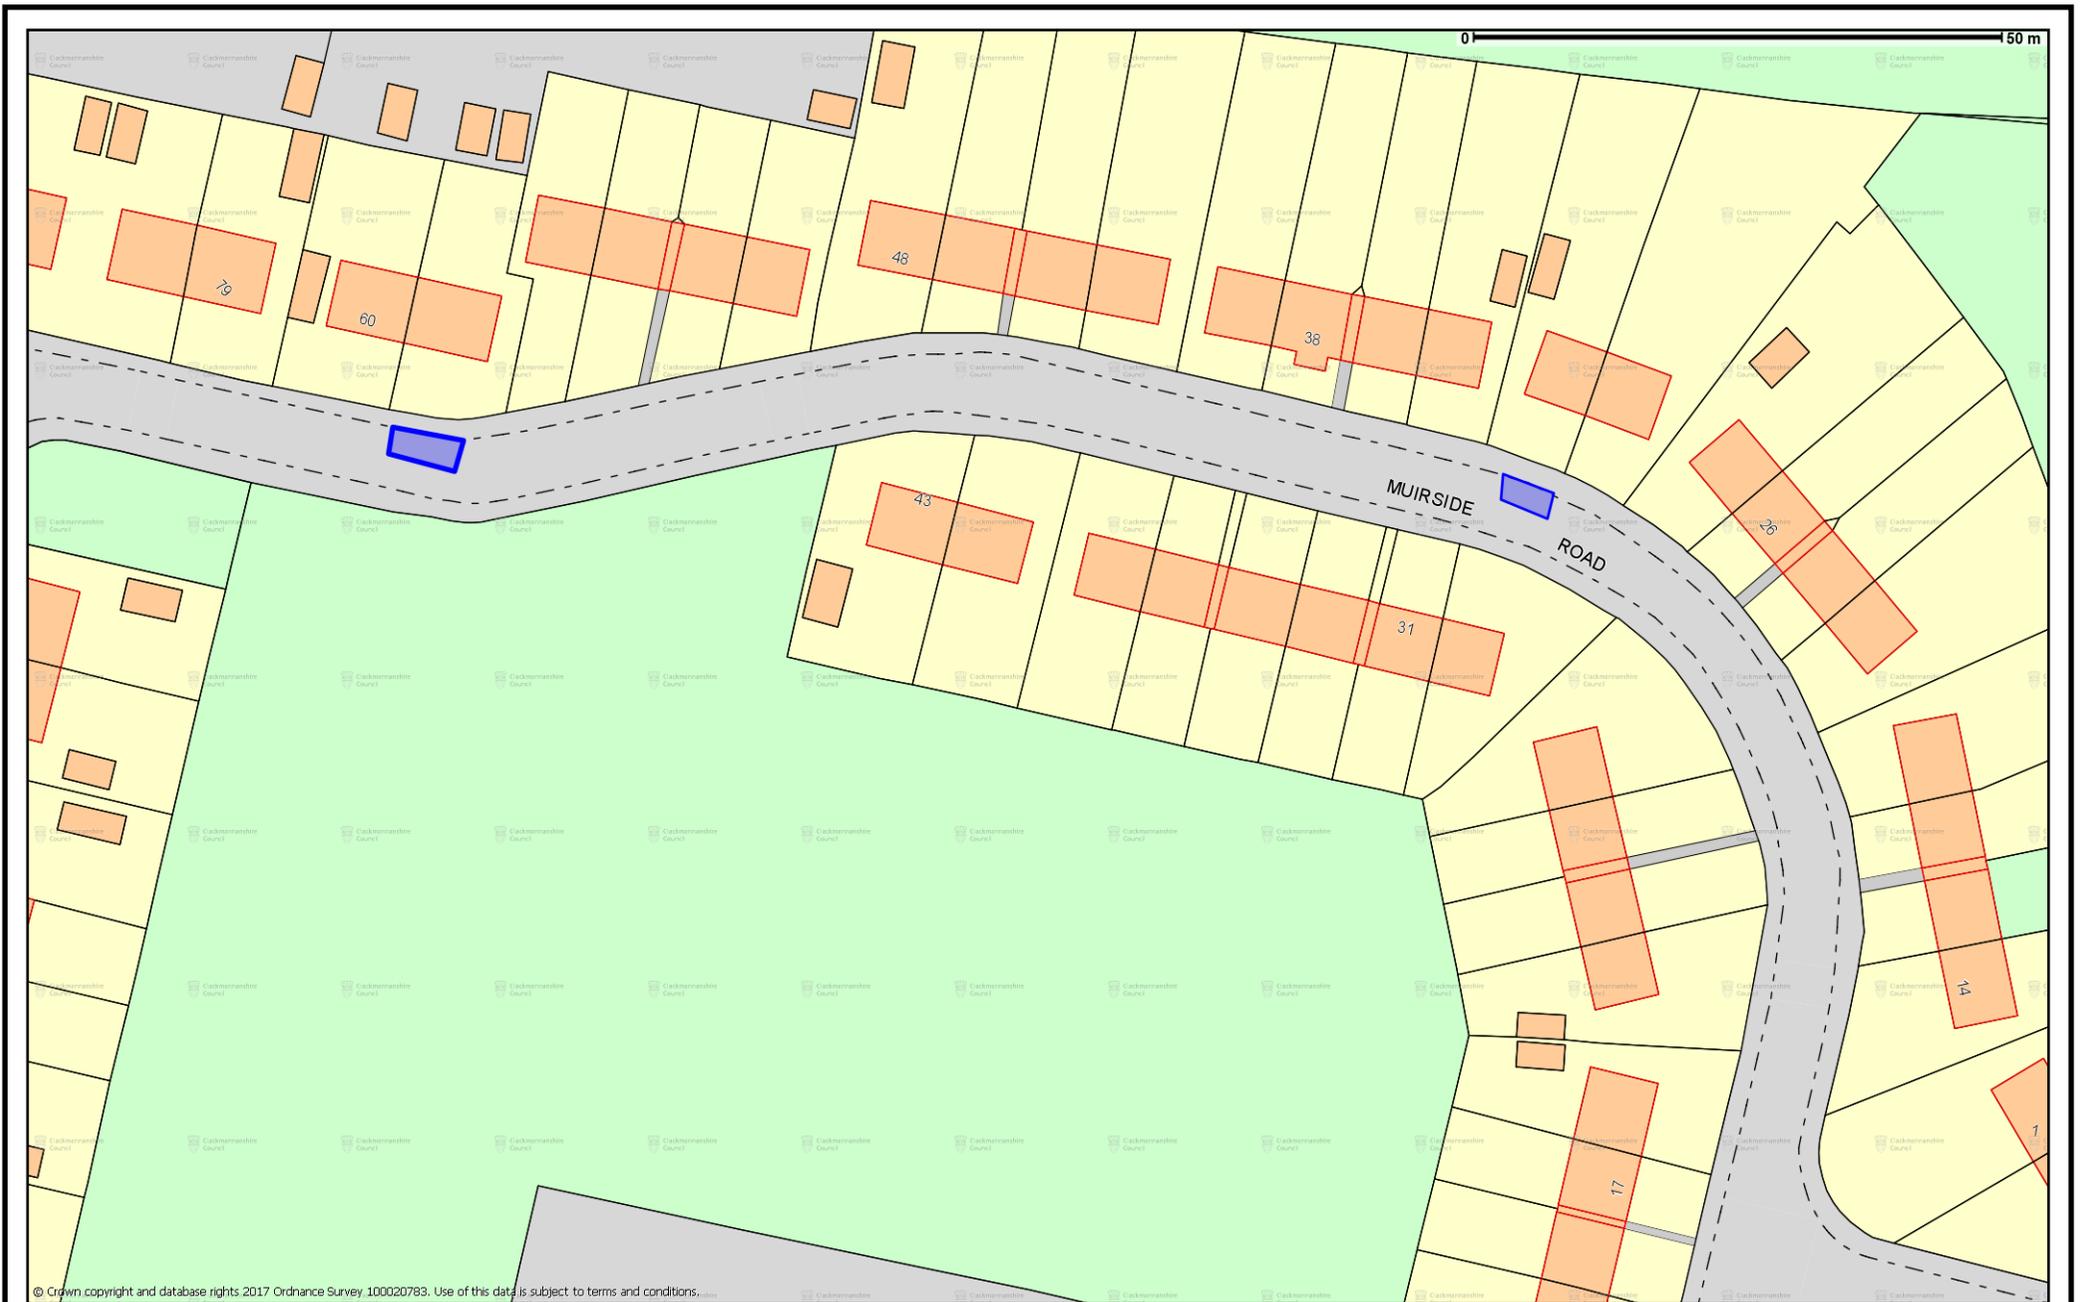

© Crown copyright and database rights 2017 Ordnance Survey 100020783. Use of this data is subject to terms and conditions.

© Crown copyright and database rights 2017 Ordnance Survey 100020783. You are permitted to use this data solely to enable you to respond to, or interact with, the organisation that provided you with the data. You are not permitted to copy, sub-licence, distribute or sell any of this data to third parties in any form.

Scale 1:714



TRO2016_095 updated
Muirside Road, Tullibody

