



**(INGLEWOOD ROAD, ALLOA)  
(TEMPORARY NO PARKING RESTRICTION) ORDER 2017**

The Clackmannanshire Council, in exercise of the powers conferred on them by Section 14 of the Road Traffic Regulation Act 1984 as amended by the Road Traffic (Temporary Restrictions) Act 1991 and of all other powers enabling them in that behalf hereby make the following Order.

1. This Order may be cited as "The Clackmannanshire Council (Inglewood Road, Alloa) (Temporary No Parking Restriction) Order 2017" and notwithstanding the date hereof shall come into operation on the 1<sup>st</sup> February 2017.
2. The effect of this Order shall be to suspend parking during:-  
The period from 0800 hours on Monday 27<sup>th</sup> February 2017 for a period of 5 days or until works are completed whichever is soonest on the section described in the Schedule attached. The temporary no parking restriction is necessary for resurfacing works in the area.

**DATED THIS FIRST DAY OF FEBRUARY, TWO THOUSAND AND SEVENTEEN**

Garry Dallas  
**Executive Director**

Clackmannanshire Council  
Kilncraigs  
ALLOA  
FK10 1EB

<b>SCHEDULE</b>	
<b>List of Roads</b>	<b>Section of road over which a temporary no parking restriction will be applicable from 0800 hours from Monday 27<sup>th</sup> February 2017 for a period of 5 days or until works are completed whichever is soonest.</b>
Inglewood Road, Alloa	From its junction with Lornshill Crescent, northwards to its junction with Churchill Street, a distance of 75 metres or thereby.

**THE CLACKMANNANSHIRE COUNCIL**  
**(INGLEWOOD ROAD, ALLOA)**  
**(TEMPORARY NO PARKING RESTRICTION) ORDER 2017**

**STATEMENT OF REASONS FOR MAKING THE ORDER**

The order is necessary for resurfacing works in the area.

Garry Dallas  
**Executive Director**

Clackmannanshire Council  
Kilncraigs  
ALLOA  
FK10 1EB

## **The Clackmannanshire Council (Inglewood Road, Alloa) (Temporary No Parking Restriction) Order 2017**

The Council has made "The Clackmannanshire Council (Inglewood Road, Alloa) (Temporary No Parking Restriction) Order 2017", under the Road Traffic Regulation Act 1984 (as amended) on 1<sup>st</sup> February 2017: to suspend parking at **Inglewood Road, Alloa** from its junction with Lornshill Crescent northwards to its junction with Churchill Street, a distance of 75 metres or thereby. The order runs from 0800 hours on Monday 27<sup>th</sup> February 2017 for a period of 5 days or until works completed whichever is soonest. The order is necessary for resurfacing works in the area. Full details are available on [www.clacksweb.org.uk](http://www.clacksweb.org.uk) or may be examined at Clackmannanshire Council's Offices, Kilncraigs, Alloa, FK10 1EB, and any Council Office/Library, during normal office hours.

**THE CLACKMANNANSHIRE COUNCIL**  
**(INGLEWOOD ROAD, ALLOA)**  
**(TEMPORARY NO PARKING RESTRICTION) ORDER 2017**

The Clackmannanshire Council has made the above named Order under Section 14 of the Road Traffic Regulation Act 1984 (as amended) on 1<sup>st</sup> February 2017.

The effect of this Order shall be to suspend parking:-

The period from 0800 hours on Monday 27<sup>th</sup> February 2017 for a period of 5 days or until works are completed whichever is soonest, on the section described in the Schedule attached. The temporary no parking restriction is necessary for resurfacing works in the area.

A copy of the Order, together with a copy of the relative plan, is available on [www.clacksweb.org.uk](http://www.clacksweb.org.uk) or may be examined at Clackmannanshire Council's Offices, Kilncraigs, Alloa, FK10 1EB, and any Council Office/Library, during normal office hours free of charge.

Garry Dallas  
**Executive Director**

Clackmannanshire Council  
Kilncraigs  
ALLOA  
FK10 1EB

<b>SCHEDULE</b>	
<b>List of Roads</b>	<b>Section of road over which a temporary no parking restriction will be applicable from 0800 hours from Monday 27<sup>th</sup> February 2017 for a period of 5 days or until works are completed whichever is soonest.</b>
Inglewood Road, Alloa	From its junction with Lornshill Crescent, northwards to its junction with Churchill Street, a distance of 75 metres or thereby.


**THE CLACKMANNANSHIRE COUNCIL**  
**(INGLEWOOD ROAD, ALLOA)**  
**(TEMPORARY NO PARKING RESTRICTION) ORDER 2017**

This is the plan referred to in the Clackmannanshire Council (Inglewood Road, Alloa) (Temporary No Parking Restriction) Order 2017.

Made by Clackmannanshire Council on 1<sup>st</sup> February 2017.

Garry Dallas  
**Executive Director**

Clackmannanshire Council  
Kilncraigs  
ALLOA  
FK10 1EB

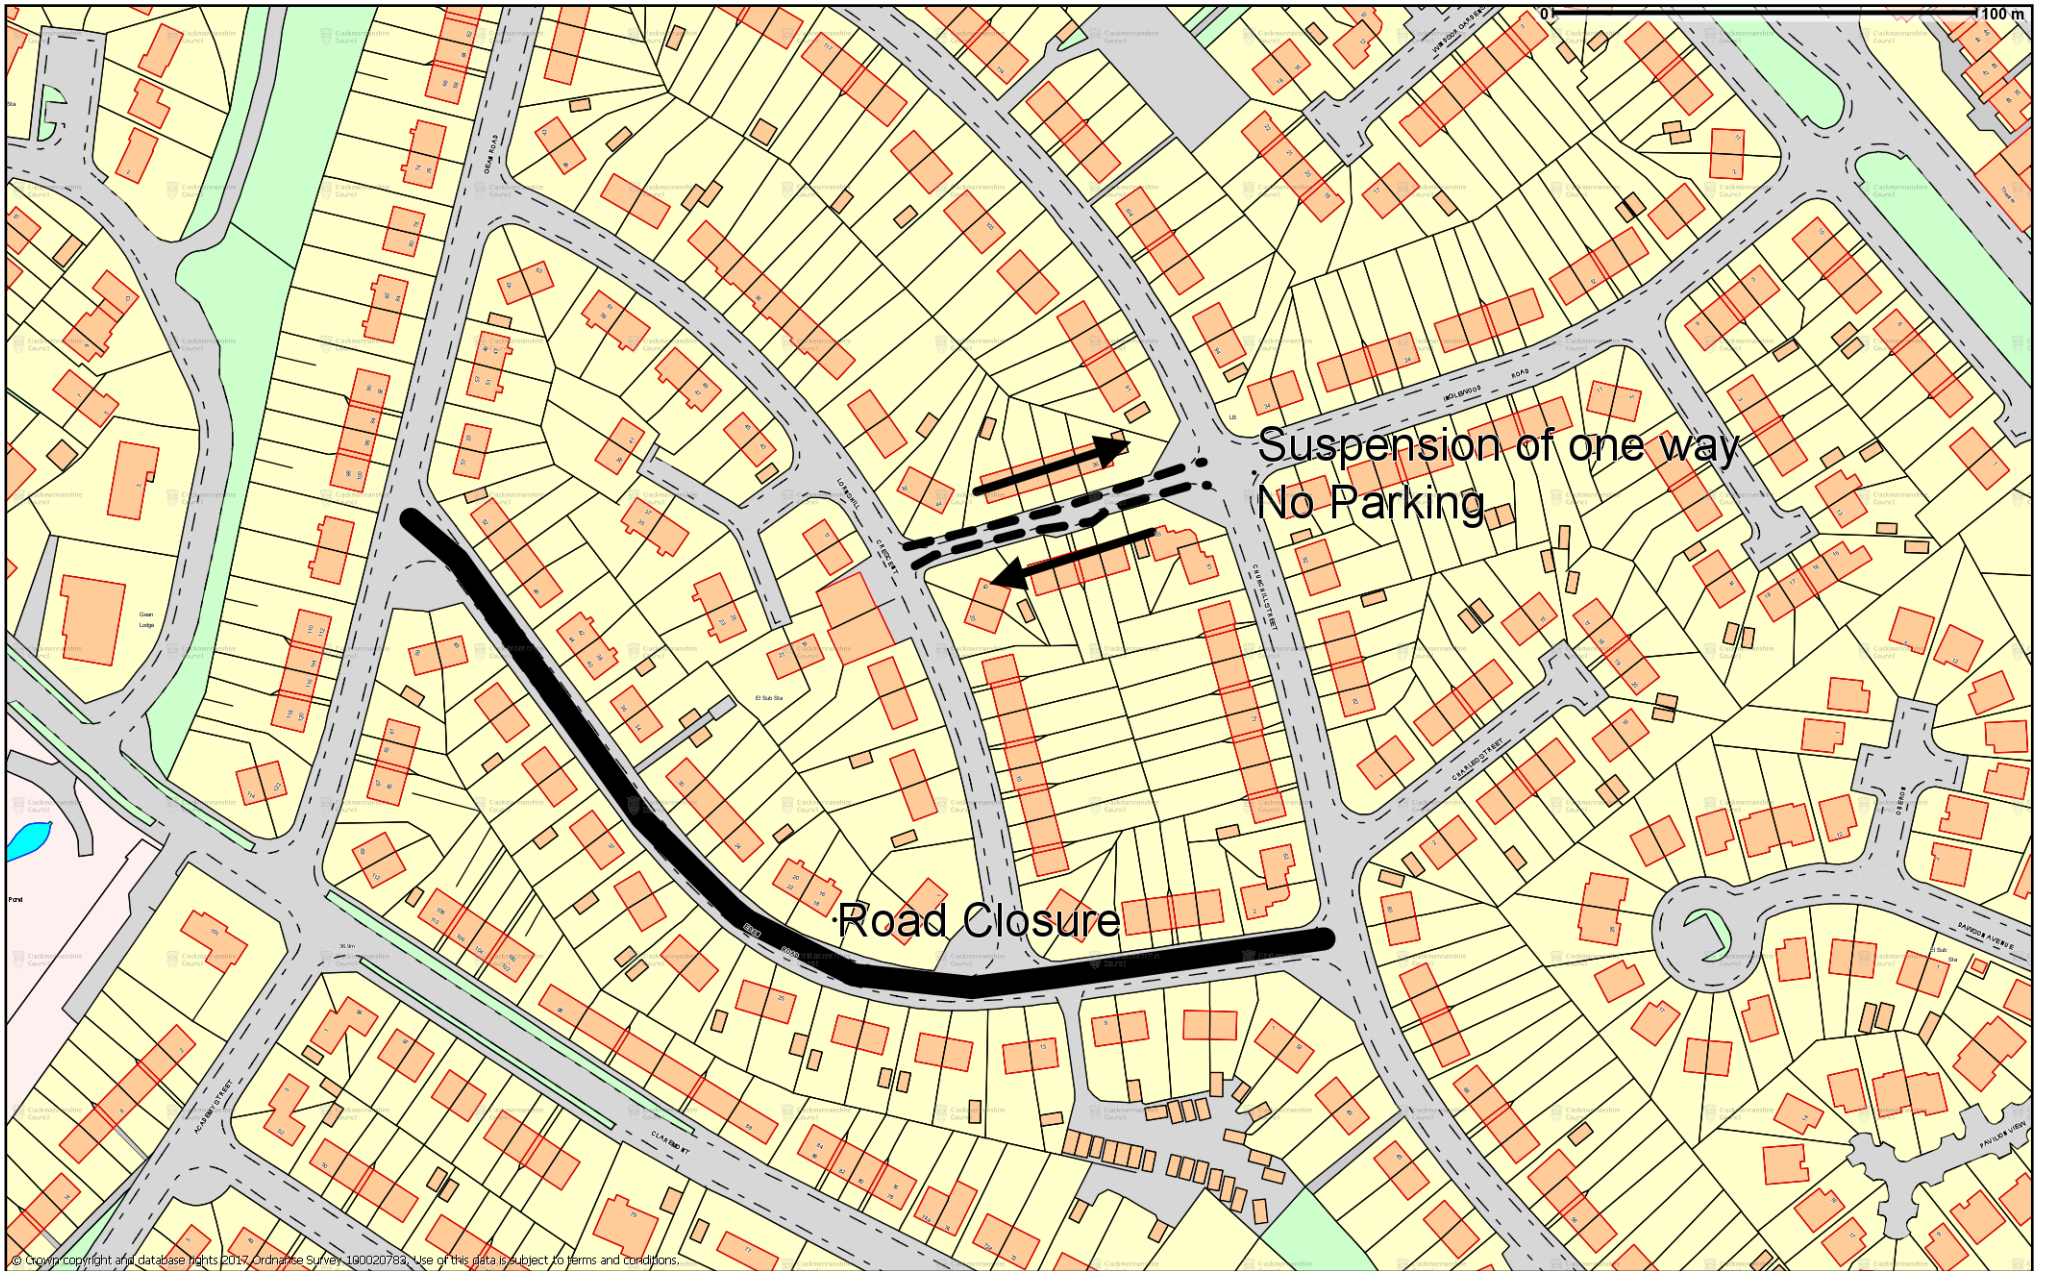

© Crown copyright and database rights 2017 Ordnance Survey 100020783. You are permitted to use this data solely to enable you to respond to, or interact with, the organisation that provided you with the data. You are not permitted to copy, sub-licence, distribute or sell any of this data to third parties in any form.

Scale 1:1786



TRO2017\_014 Eden Road, Alloa

