



**(PARKING SPACES FOR DISABLED PERSONS) (TULLIBODY)
(AMENDMENT NO. 1) ORDER 2017**

Clackmannanshire Council in exercise of their powers under Section 32(1) and 35(1) of the Road Traffic Regulation Act 1984 (as amended) and all other enabling powers, and after consultation with the Chief Officer of Police in accordance with Part III of Schedule 9 of the said Act of 1984, hereby make the following Order:

1. This Order may be cited as "The Clackmannanshire Council (Parking Spaces for Disabled Persons) (Tullibody) (Amendment No. 1) Order 2017" and shall come into operation on the 14 July 2017.
2. The effect of this Order will be to designate the sections of road described in the Schedule hereto and shown on the plans annexed and signed as relative hereto as parking spaces for disabled persons' vehicles.
3. This Amendment Order amends "The Clackmannanshire Council (Parking Spaces for Disabled Persons) (Tullibody) Order 2013" by adding Parking Space Nos. T4, T6, T8, T9, T10, T11, T12, T13 and T14 to the Schedule as set out in this amendment order.
4. In this Order except where the context otherwise requires the following expressions have the meaning hereby respectively assigned to them:
 - (a) "disabled person's vehicle" means a vehicle lawfully displaying a disabled person's badge issued, or having effect as if issued under any regulations for the time being in force under Section 21 of the Chronically Sick and Disabled Persons Act 1970;
 - (b) "disabled person" means the disabled driver of or a disabled passenger in a motor vehicle, being such a disabled person as is described in regulation 4 of the Disabled Persons (Badges for Motor Vehicles) (Scotland) Regulations 2000 in respect of whom any Council has issued a disabled person's badge and a valid badge is conspicuously displayed in the relevant position on the vehicle;
 - (c) "disabled person's badge" has the same meaning as in the Disabled Persons (Badges for Motor Vehicles) (Scotland) Regulations 2000;
 - (d) "relevant position" means:
 - (i) in the case of a vehicle fitted with a front windscreen the disabled person's badge is exhibited thereon with the obverse site facing forwards on the near side of and immediately behind the windscreen; and

- (ii) in the case of a vehicle not fitted with a front windscreen the disabled person's badge is exhibited in a conspicuous position on the front or nearside of the vehicle.

DATED THIS TWENTY SEVENTH DAY OF JUNE, TWO THOUSAND AND SEVENTEEN

Garry Dallas
Executive Director

Clackmannanshire Council
Kilncraigs
ALLOA
FK10 1EB

THE CLACKMANNANSHIRE COUNCIL
(PARKING SPACES FOR DISABLED PERSONS) (TULLIBODY)
(AMENDMENT NO. 1) ORDER 2017

SCHEDULE		
Number	Length of Road	Section
T4	Carseview, Tullibody	West Side From a point 10 metres or thereby north of its junction with The Orchard, northwards for a distance of 6.6 metres.
T6	Carseview, Tullibody	West Side From a point 83 metres or thereby north of its junction with The Orchard, northwards for a distance of 3 metres or thereby.
T8	Carseview, Tullibody	From a point 9 metres or thereby west of the east gable end of number 113 westwards for a distance of 3 metres or thereby
T9	Carseview, Tullibody	From a point 12 metres or thereby west of the east gable end of number 113, westwards for a distance of 3 metres or thereby.
T10	Carseview, Tullibody	From a point 1 metre from the north gable end of the garages near number 244, northwards for a distance of 3 metres or thereby.
T11	Carseview, Tullibody	East Side From a point 18 metres or thereby north of the west gable end of number 31, northwards of a distance of 6.6 metres.
T12	Carseview, Tullibody	Southwest Side From a point 7 metres or thereby north of the junction with Carseview (rear of number 200), northwards for a distance of 6.6 metres or thereby.
T13	Carseview, Tullibody	North Side From a point 2 metres or thereby east of the garage block near number 50, eastwards for a distance of 3 metres or thereby.
T14	Carseview, Tullibody	North Side From a point 5 metres or thereby east of the garage block near number 50, eastwards for a distance of 3 metres or thereby.

**THE CLACKMANNANSHIRE COUNCIL
(PARKING SPACES FOR DISABLED PERSONS) (TULLIBODY)
(AMENDMENT NO. 1) ORDER 2017**

STATEMENT OF REASONS FOR MAKING THE ORDER

The parking spaces are being provided under the Clackmannanshire Council's Scheme for use by disabled persons.

Garry Dallas
Executive Director

Clackmannanshire Council
Kilncraigs
ALLOA
FK10 1EB

**THE CLACKMANNANSHIRE COUNCIL (PARKING SPACES FOR DISABLED PERSONS) (TULLIBODY)
(AMENDMENT NO. 1) ORDER 2017**


The Council has made the above Amendment Order under Section 32(1) and 35(1) of the Road Traffic Regulation Act 1984 (as amended) which will designate the additional sections of road listed as parking spaces for disabled persons' vehicles within Tullibody: **No. T4, Carseview, Tullibody** (West Side - From a point 10 metres or thereby north of its junction with The Orchard, northwards for a distance of 6.6m or thereby); **T6, Carseview, Tullibody** (West Side - From a point 83 metres or thereby north of its junction with The Orchard, northwards for a distance of 3 metres or thereby); **T8, Carseview, Tullibody** (From a point 9 metres or thereby west of the east gable end of number 113 westwards for a distance of 3 metres or thereby); **T9, Carseview, Tullibody** (From a point 12 metres or thereby west of the east gable end of number 113, westwards for a distance of 3 metres or thereby), **T10, Carseview, Tullibody** (From a point 1 metre from the north gable end of the garages near number 244, northwards for a distance of 3 metres or thereby); **T11, Carseview, Tullibody** (East Side – from a point 18 metres or thereby north of the west gable end of number 31, northwards for a distance of 6.6 metres); **T12, Carseview, Tullibody** (Southwest side – from a point 7 metres or thereby north of the junction with Carseview to the rear of number 200, northwards for a distance of 6.6 metres or thereby); **T13, Carseview, Tullibody** (North side – from a point 2 metres or thereby east of the garage block near number 20, eastwards for a distance of 3 metres or thereby); and **T14, Carseview, Tullibody** (North side – from a point 5 metres or thereby east of the garage block near number 50, eastwards for a distance of 3 metres or thereby). Anyone wishing to question the validity of any of the provisions within this order should write to the Court of Session within six weeks of 14/07/17. Full details are available on www.clacksweb.org.uk or may be examined at Clackmannanshire Council's Offices, Kilncraigs, Alloa, FK10 1EB, and any Council Office/Library, during normal office hours.

**THE CLACKMANNANSHIRE COUNCIL
(PARKING SPACES FOR DISABLED PERSONS) (TULLIBODY)
(AMENDMENT NO. 1) ORDER 2017**

This is the plan referred to as the Clackmannanshire Council (Parking Spaces for Disabled Persons) (Tullibody) (Amendment No. 1) Order 2017, made by Clackmannanshire Council on 27 June 2017.

Garry Dallas
Executive Director

Clackmannanshire Council
Kilncraigs
ALLOA
FK10 1EB

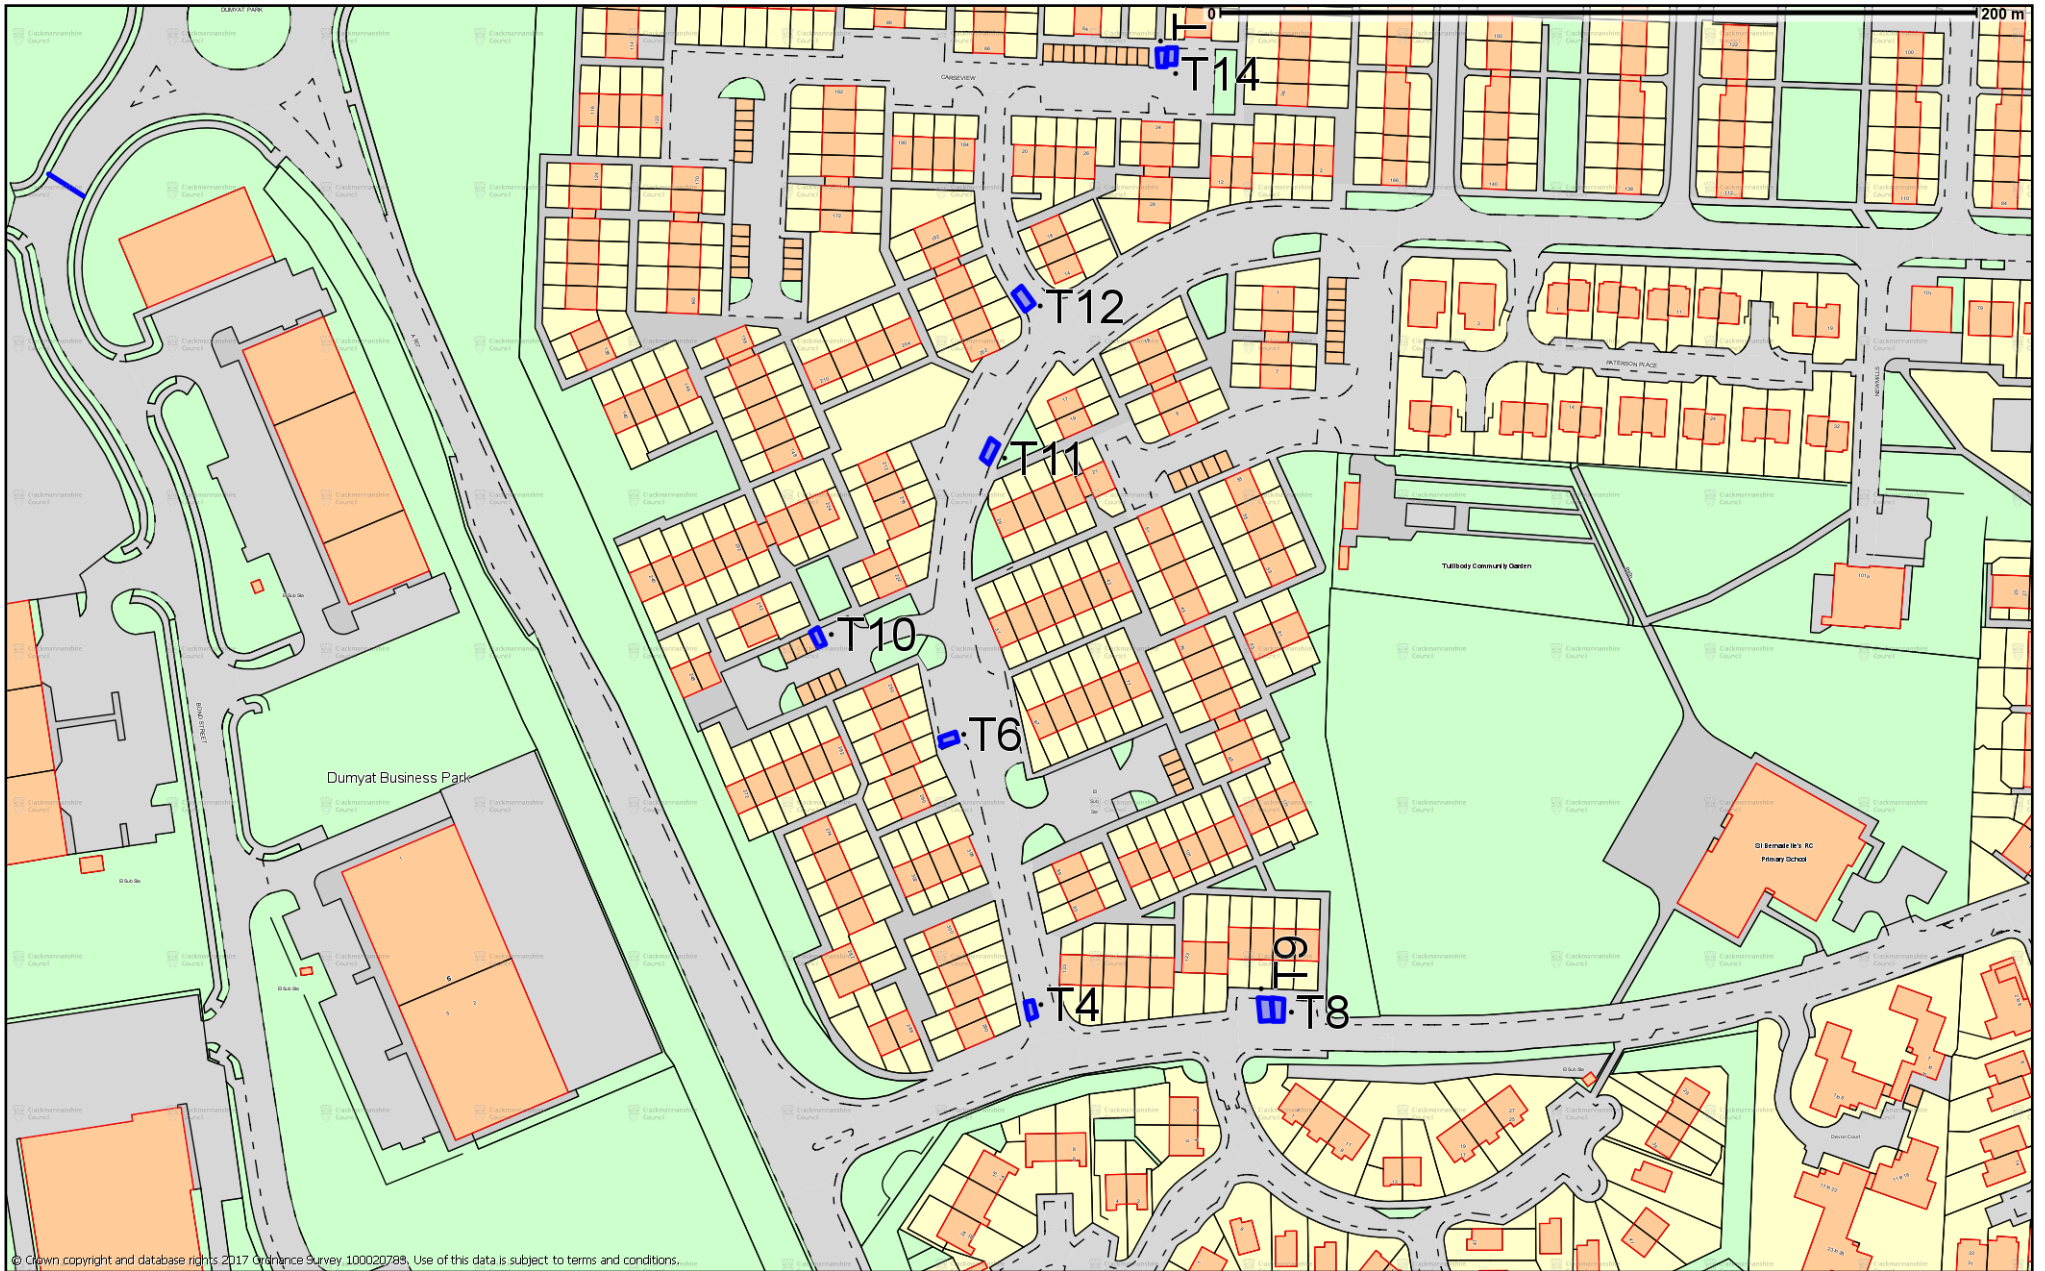

© Crown copyright and database rights 2017 Ordnance Survey 100020783. Use of this data is subject to terms and conditions.

© Crown copyright and database rights 2017 Ordnance Survey 100020783. You are permitted to use this data solely to enable you to respond to, or interact with, the organisation that provided you with the data. You are not permitted to copy, sub-licence, distribute or sell any of this data to third parties in any form.

Scale 1:2000



TRO2017_019 Tullibody Disabled Bays

