



**(TILlicOUNTRY)
(PARKING SPACES FOR DISABLED PERSONS)
ORDER 2017**

Clackmannanshire Council in exercise of their powers under Section 32(1) and 35(1) of the Road Traffic Regulation Act 1984 (as amended) and all other enabling powers, and after consultation with the Chief Officer of Police in accordance with Part III of Schedule 9 of the said Act of 1984, hereby make the following Order:

1. This Order may be cited as "The Clackmannanshire Council (Tillicoultry) (Parking Spaces for Disabled Persons) Order 2017" and shall come into operation on the 31 August 2017.
2. The effect of this Order will be to designate the sections of road described in the Schedule hereto and shown on the plans annexed and signed as relative hereto as parking spaces for disabled persons' vehicles.
3. In this Order except where the context otherwise requires the following expressions have the meaning hereby respectively assigned to them:
 - (a) "disabled person's vehicle" means a vehicle lawfully displaying a disabled person's badge issued, or having effect as if issued under any regulations for the time being in force under Section 21 of the Chronically Sick and Disabled Persons Act 1970;
 - (b) "disabled person" means the disabled driver of or a disabled passenger in a motor vehicle, being such a disabled person as is described in regulation 4 of the Disabled Persons (Badges for Motor Vehicles) (Scotland) Regulations 2000 in respect of whom any Council has issued a disabled person's badge and a valid badge is conspicuously displayed in the relevant position on the vehicle;
 - (c) "disabled person's badge" has the same meaning as in the Disabled Persons (Badges for Motor Vehicles) (Scotland) Regulations 2000;
 - (d) "relevant position" means:
 - (i) in the case of a vehicle fitted with a front windscreen the disabled person's badge is exhibited thereon with the obverse side facing forwards on the near side of and immediately behind the windscreen; and

- (ii) in the case of a vehicle not fitted with a front windscreen the disabled person's badge is exhibited in a conspicuous position on the front or nearside of the vehicle.

DATED THIS TWENTY THIRD DAY OF AUGUST, TWO THOUSAND AND SEVENTEEN

Garry Dallas
Executive Director

Clackmannanshire Council
Kilncraigs
ALLOA
FK10 1EB

SCHEDULE		
Number	Length of Road	Section
145	Westbourne Avenue, Tillicoultry	North Side – from a point 13 metres or thereby west of its junction with Ravenswood, westwards for a distance of 6.6 metres
146	Westbourne Avenue, Tillicoultry	South Side – from a point 12 metres or thereby east of its junction with Ravenswood, eastwards for a distance of 6.6 metres.

**THE CLACKMANNANSHIRE COUNCIL
(TILlicOUNTRY)
(PARKING SPACES FOR DISABLED PERSONS)
ORDER 2017**

STATEMENT OF REASONS FOR MAKING THE ORDER

The parking spaces are being provided under the Clackmannanshire Council's Scheme for use by disabled persons.

Garry Dallas
Executive Director

Clackmannanshire Council
Kilncraigs
ALLOA
FK10 1EB

**THE CLACKMANNANSHIRE COUNCIL (TILlicouLTRY) (PARKING SPACES FOR DISABLED PERSONS)
ORDER 2017**

The Council proposes to make the above Order under Section 32(1) and 35(1) of the Road Traffic Regulation Act 1984 (as amended) which will designate the sections of road listed as parking spaces for disabled persons' vehicles: **Number 145 – Westbourne Avenue, Tillicoultry** (North side – from a point 13 metres or thereby west of its junction with Ravenswood, westwards for a distance of 6.6 metres; and **Number 146 – Westbourne Avenue, Tillicoultry** (South side – from a point 12 metres or thereby east of its junction with Ravenswood, eastwards for a distance of 6.6 metres). Objectors must state their reasons in writing to Gillian White, Legal Services, Kilncraigs, Alloa, FK10 1EB by 28/07/17. Full details are available on www.clacksweb.org.uk or may be examined at Clackmannanshire Council's Offices, Kilncraigs, Alloa, FK10 1EB, and any Council Office/Library, during normal office hours between 05/07/17 and 28/07/17.

**THE CLACKMANNANSHIRE COUNCIL (TILlicouLTRY) (PARKING SPACES FOR DISABLED PERSONS)
ORDER 2017**

The Council has made the above Order under Section 32(1) and 35(1) of the Road Traffic Regulation Act 1984 (as amended) which will designate the sections of road listed as parking spaces for disabled persons' vehicles: **Number 145 – Westbourne Avenue, Tillicoultry** (North side – from a point 13 metres or thereby west of its junction with Ravenswood, westwards for a distance of 6.6 metres; and **Number 146 – Westbourne Avenue, Tillicoultry** (South side – from a point 12 metres or thereby east of its junction with Ravenswood, eastwards for a distance of 6.6 metres). Anyone wishing to question the validity of any of the provisions within this order should write to the Court of Session within six weeks of 31/08/17. Full details are available on www.clacksweb.org.uk or may be examined at Clackmannanshire Council's Offices, Kilncraigs, Alloa, FK10 1EB, and any Council Office/Library, during normal office hours.

THE CLACKMANNANSHIRE COUNCIL
(TILlicOUNTRY)
(PARKING SPACES FOR DISABLED PERSONS)
ORDER 2017

The Clackmannanshire Council has made the above named Order under Section 32(1) and 35(1) of the Road Traffic Regulation Act 1984 (as amended) on 23 August 2017.

The Order is as published in the Alloa Advertiser on 5 July 2017 and will designate the sections of road described in the Schedule as parking spaces for disabled persons vehicles. A copy of the order together with a copy of the relative plan is available on www.clacksweb.org.uk or may be examined at the Clackmannanshire Council's Offices, Kilncraigs, Alloa, FK10 1EB, or any other Council Office / Library during normal office hours free of charge.

Any person wishing to question the validity of the Order or of any provision contained therein on the grounds that it is not within the powers conferred by the aforesaid Act or that if any requirement therein has not been complied with, may, within six weeks from 31 August 2017, apply to the Court of Session for this purpose.

Garry Dallas
Executive Director

Clackmannanshire Council, Kilncraigs, ALLOA, FK10 1EB


SCHEDULE		
Number	Length of Road	Section
145	Westbourne Avenue, Tillicoultry	North Side – from a point 13 metres or thereby west of its junction with Ravenswood, westwards for a distance of 6.6 metres
146	Westbourne Avenue, Tillicoultry	South Side – from a point 12 metres or thereby east of its junction with Ravenswood, eastwards for a distance of 6.6 metres.

**THE CLACKMANNANSHIRE COUNCIL
(TILlicOUNTRY)
(PARKING SPACES FOR DISABLED PERSONS)
ORDER 2017**

This is the plan referred to as the Clackmannanshire Council (Tillicoultry) (Parking Spaces for Disabled Persons) Order 2017, made by Clackmannanshire Council on 23 August 2017.

Garry Dallas
Executive Director

Clackmannanshire Council
Kilncraigs
ALLOA
FK10 1EB

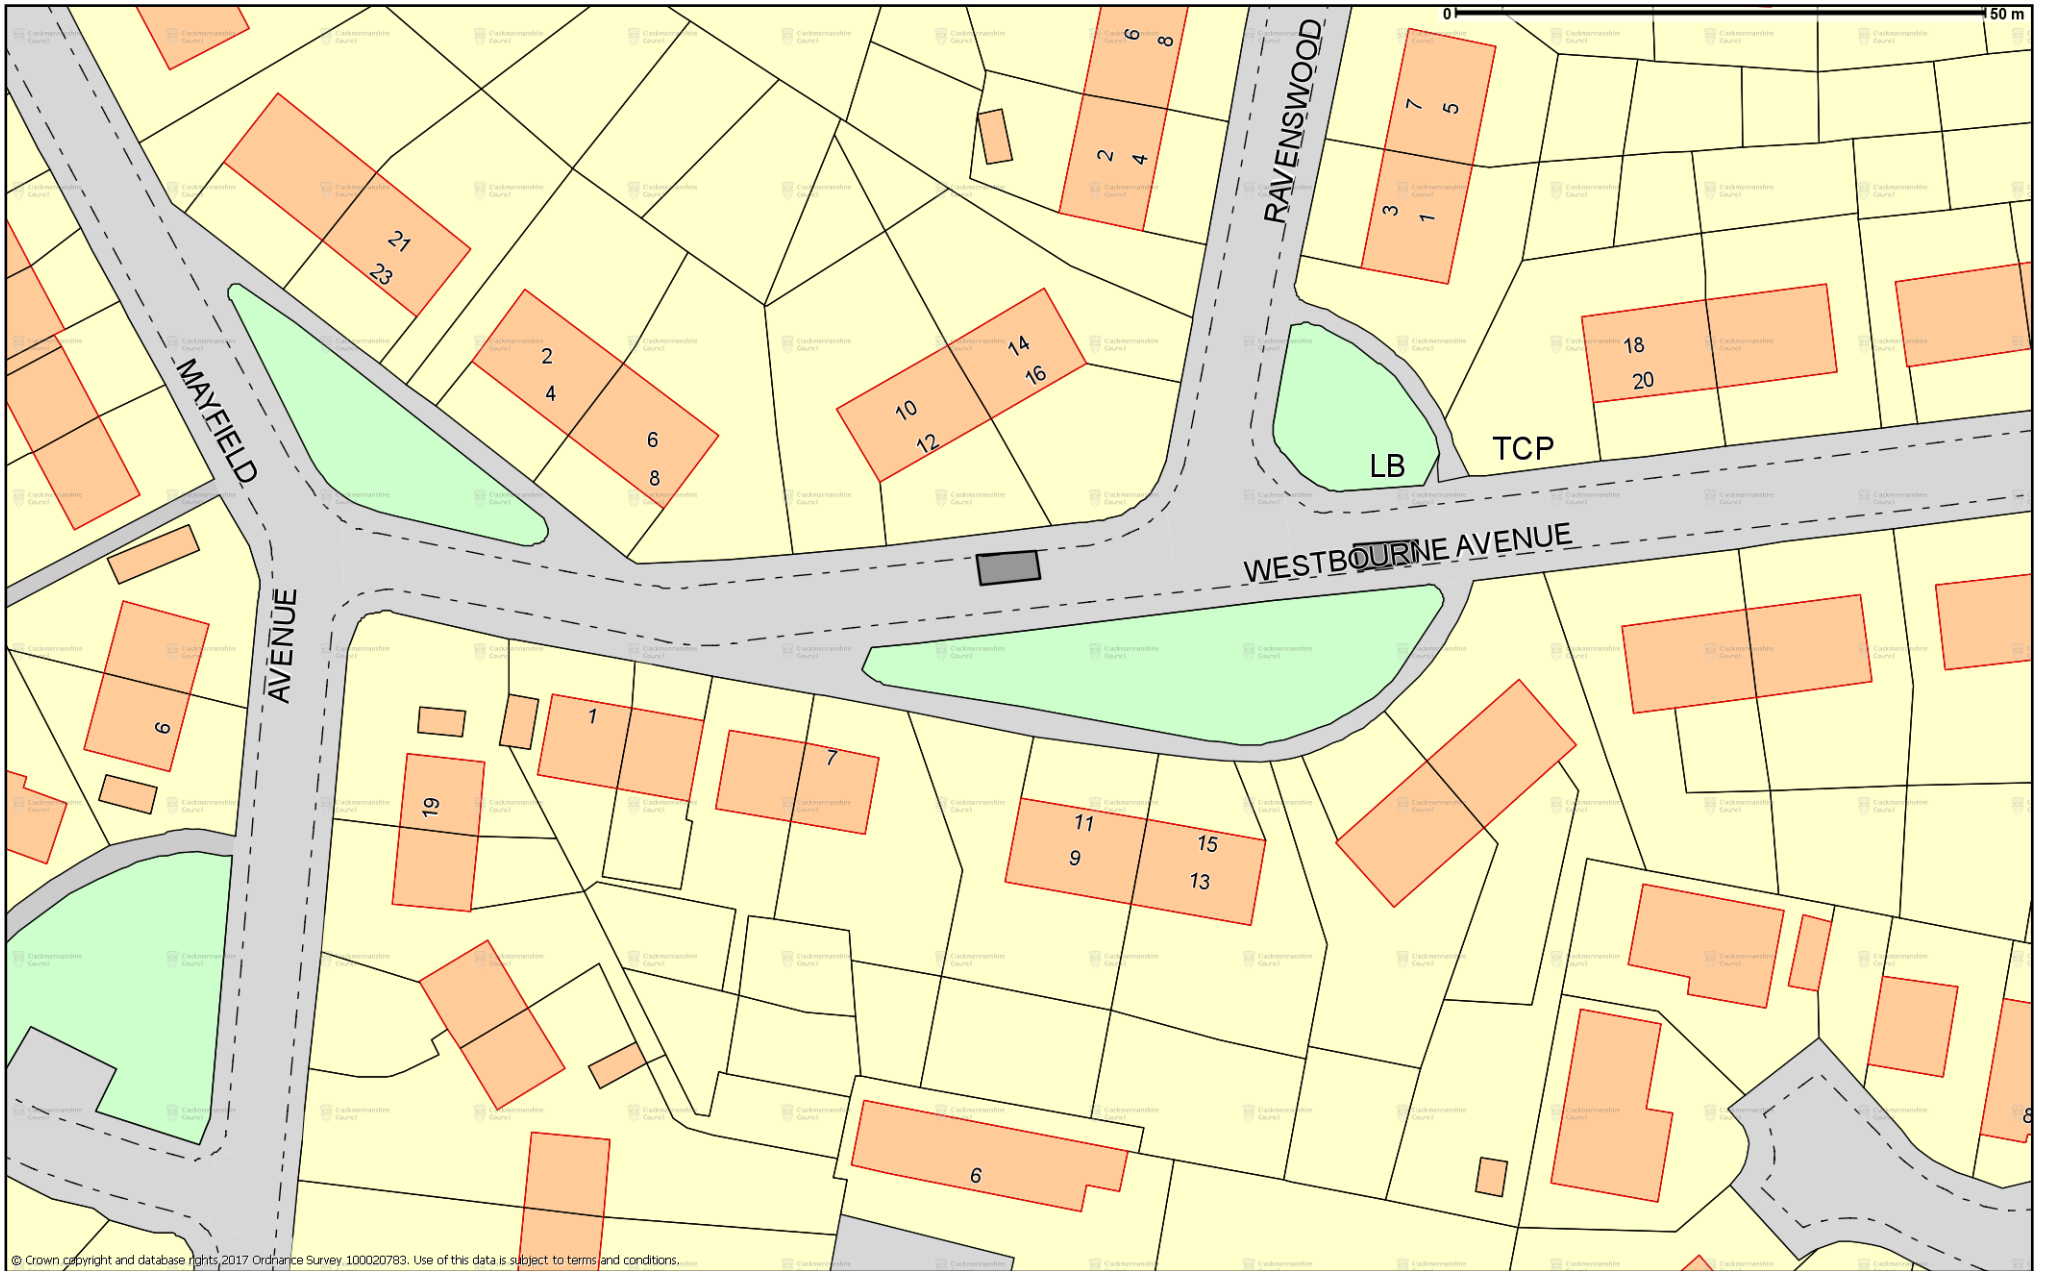

© Crown copyright and database rights, 2017 Ordnance Survey 100020783. Use of this data is subject to terms and conditions.

© Crown copyright and database rights 2017 Ordnance Survey 100020783. You are permitted to use this data solely to enable you to respond to, or interact with, the organisation that provided you with the data. You are not permitted to copy, sub-licence, distribute or sell any of this data to third parties in any form.

Scale 1:714



Westbourne Avenue, Tillicoultry
 Disabled Parking Bays

