



**(VARIOUS STREETS, CLACKMANNAN)  
(WAITING RESTRICTIONS) ORDER 2017**

The CLACKMANNANSHIRE COUNCIL in exercise of the powers conferred on them by Sections 1(1) and (2), 2(1) to (3), 4(2), 32(1) and Part IV of Schedule 9 to the Road Traffic Regulation Act 1984 and all other powers enabling them in that behalf, and after consultation with the Chief Constable in accordance with Part III of Schedule 9 to the said Act of 1984, hereby make the following Order:-

1. This Order may be cited as "The Clackmannanshire Council (Various Streets, Clackmannan) (Waiting Restrictions) Order 2017" and shall come into operation on the 1 November 2017.
2. The Interpretation Act 1978 shall apply for the interpretation of this Order as it applies for the interpretation of an Act of Parliament.
3. In this Order except where the context otherwise requires the following expressions have the meaning hereby respectively assigned to them:
  - (a) "disabled person" means the disabled driver of or a disabled passenger in a motor vehicle, being such a disabled person as is described in regulation 4 of the Disabled Persons (Badges for Motor Vehicles) (Scotland) Regulations 2000 in respect of whom any Council have issued a disabled person's badge and a valid badge is conspicuously displayed in the relevant position" on the vehicle;
  - (b) "disabled person's badge" has the same meaning as in the Disabled Persons (Badges for Motor Vehicles) (Scotland) Regulations 2000;
  - (c) "disabled person's vehicle" means a vehicle lawfully displaying a disabled person's badge issued, or having effect as if issued under any regulations for the time being in force under Section 21 of the Chronically Sick and Disabled Persons Act 1970(a).

- (d) "relevant position means":
  - (i) in the case of a vehicle fitted with a front windscreen the disabled person's badge is exhibited thereon with the obverse side facing forwards on the near side of and immediately behind the windscreen; and
  - (ii) in the case of a vehicle not fitted with a front windscreen the disabled person's badge is exhibited in a conspicuous position on the front or nearside of the vehicle.
  
- (e) "driver" in relation to a vehicle waiting in a parking place, means the person driving the vehicle at the time it was left in the parking place; "goods" include postal packets of any description; and "delivering" and "collecting" in relation to any goods include checking the goods for the purpose of their delivery or collection;
  
- (f) "owner", in relation to a vehicle, means the registered owner and/or the person by whom such vehicle is kept or used;
  
- (g) "road" has the same meaning as in Section 151 of the Roads (Scotland) Act 1984 and includes any verge or footway;
  
- (h) "traffic warden" means a traffic warden employed by a police authority in pursuance of Section 95 of the Act of 1984;
  
- (i) "vehicle" means a vehicle of any description and includes a machine or implement of any kind drawn or propelled along road whether by animal or mechanical power;

4. Save as provided in Articles 5, 6 and 7 of this Order no person shall, except upon the direction or with the permission of a Police Officer in uniform or Traffic Warden, cause or permit any vehicle to wait at any time on the length(s) of road(s) specified in the Schedule to this Order.

5. Nothing in Article 4 of this Order shall prevent any person from causing or permitting a vehicle to wait in any length of road specified in the Schedule to this order:
- (a) if the vehicle in the service of or employed by the Postmaster General is being used for the purposes of delivering or collecting postal packets as defined in Section 87 of the Post Office Act 1953;
  - (b) for so long as may be necessary to enable the vehicle, if it cannot be used for such purpose in any other road, to be used in connection with any building operation or demolition, the removal of any obstruction to traffic, the maintenance improvement or reconstruction of any of the lengths of road so referred to, or the laying, erection, alteration or repair in or near to the said lengths of road of any sewer or main, pipe or apparatus for the supply of gas, water or electricity or any telecommunications apparatus as defined in subparagraph 1(1) of Schedule 2 to the Telecommunications Act;
  - (c) where the vehicle is used for police, fire brigade or ambulance purposes or any vehicle in the service of the local authority in either case being used in pursuance of statutory power or duties;
  - (d) where the vehicle is being used by a medical practitioner visiting patients on professional calls when such a vehicle bears, in a conspicuous position, the appropriate identification badge;
  - (e) if the vehicle is waiting owing to the driver being prevented from proceeding by circumstances beyond his control or in order to avoid an accident;
  - (f) where the person in control of the vehicle is required by law to stop.

6. Nothing in Articles 4, 5 and 7 of this order shall prevent any person from causing or permitting a disabled person's vehicle to wait without restriction on time of stay on the lengths of road referred to in those Articles where any disabled persons' vehicle is not causing an obstruction and displays in the relevant position a disabled badge issued by the local authority in exercise of the powers under Section 21(1) of the Chronically Sick and Disabled Persons Act 1970(a).
7. Nothing in Article 4 of this Order shall prevent any person from causing a pedal cycle not propelled by mechanical power to wait in any of the said lengths of roads.
8. For the purpose of this order a vehicle shall be deemed to wait or stop:
  - (a) if any point in that road is below the vehicle or its load and the vehicle is stationary;
  - (b) for more than a specified period in the same place if any point in that road is below the vehicle or its load throughout a period exceeding the specified period whether or not the vehicle is moved during that period.
9. The restrictions imposed by this Order shall be in addition to and not in derogation of any restrictions or requirements imposed by any regulations made or having effect as if made under the Act of 1984 or by any other enactment.
10. Insofar as any provision of this Order conflicts with a provision which is contained in an Order made or having effect as if made under the Act of 1984 and which imposes a restriction or prohibition on waiting by vehicles or grants an exemption from such restriction or prohibition then the effect of this Order shall prevail.

**DATED THIS SEVENTEENTH DAY OF OCTOBE,  
TWO THOUSAND AND SEVENTEEN**

**Garry Dallas**  
Executive Director

**THE CLACKMANNANSHIRE COUNCIL  
(VARIOUS STREETS, CLACKMANNAN)  
(WAITING RESTRICTIONS) ORDER 2017**

<b>SCHEDULE</b>	
<b>List of Roads in Clackmannan</b>	<b>Side and section of road on which waiting is prohibited at any time</b>
<b>Main Street</b>	<b>North Side:</b>
	From its junction with Port Street, eastwards for a distance of 30 metres or thereby.
	From a point 92 metres or thereby east of its junction with Port Street, eastwards for a distance of 14 metres or thereby.
	From a point 140 metres or thereby east of its junction with Port Street, eastwards for a distance of 5 metres or thereby.
	From a point 8 metres or thereby east of its junction with Castle Street, westwards for a distance of 5 metres or thereby.
<b>Main Street</b>	<b>South Side:</b>
	From its junction with Castle Street westwards for a distance of 132 metres or thereby.
	From its junction with Port Street eastwards for a distance of 21 metres or thereby.
	From a point 31 metres or thereby east of its junction with Port Street, eastwards for a distance of 15 metres or thereby.
<b>High Street</b>	<b>South Side:</b>
	From its junction with Port Street westwards for a distance of 14 metres or thereby.
<b>Port Street</b>	<b>East Side</b>
	From its junction with Main Street southwards for a distance of 10 metres or thereby.
	<b>West Side</b>
	From its junction with High Street southwards for a distance of 11 metres or thereby.
<b>Kirk Wynd</b>	<b>East Side:</b>
	From its junction with Main Street northwards for a distance of 20 metres or thereby.

**THE CLACKMANNANSHIRE COUNCIL  
(VARIOUS STREETS, CLACKMANNAN)  
(WAITING RESTRICTIONS) ORDER 2017**

**Statement of reasons for making the Order**

The order is required to accommodate traffic management changes.

**Garry Dallas**

Executive Director

Clackmannanshire Council  
Kilncraigs  
ALLOA  
FK10 1EB

**THE CLACKMANNANSHIRE COUNCIL (VARIOUS STREETS, CLACKMANNAN)  
(WAITING RESTRICTIONS) ORDER 2017**

The Council proposes to make the above Order under Sections 1(1) and (2), 2(1) to (3), 4(2), 32(1) and Part IV of Schedule 9 to the Road Traffic Regulation Act 1984 to accommodate traffic management changes. Schedule - side and section of road on which waiting is prohibited at any time: **Main Street, Clackmannan – North Side** (From its junction with Port Street eastwards of a distance of 30 metres or thereby; from a point 92 metres or thereby east of its junction with Port Street, eastwards for a distance of 14 metres of thereby; from a point 140 metres of thereby east of its junction with Ports Street, eastwards for a distance of 5 metres or thereby; and from a point 8 metres or thereby east of its junction with Castle Street, westwards of a distance of 5 metres or thereby); **Main Street, Clackmannan – South Side** (From its junction with Castle Street westwards for a distance of 132 metres or thereby; from its junction with Port Street eastwards for a distance of 21 metres or thereby; from a point 31 metres or thereby east of its junction with Port Street, eastwards for a distance of 15 metres or thereby), **High Street, Clackmannan – South Side** (From its junction with Port Street westwards for a distance of 14 metres or thereby); **Port Street – East Side** (From its junction with Main Street, southwards for a distance of 10 metres or thereby); **Port Street – West Side** (From its junction with High Street southwards for a distance of 11 metres or thereby); and **Kirk Wynd – East Side** (From its junction with Main Street northwards for a distance of 20 metres or thereby). Objectors must state their reasons in writing to Gillian White, Legal Services, Kilncraigs, Alloa, FK10 1EB by 22/09/17. Full details are available on [www.clacks.gov.uk](http://www.clacks.gov.uk) or may be examined at Clackmannanshire Council's Offices, Kilncraigs, Alloa, FK10 1EB, and any Council Office/Library, during normal office hours between 30/08/17 and 22/09/17.

**THE CLACKMANNANSHIRE COUNCIL (VARIOUS STREETS, CLACKMANNAN)  
(WAITING RESTRICTIONS) ORDER 2017**

The Council has made the above Order under Sections 1(1) and (2), 2(1) to (3), 4(2), 32(1) and Part IV of Schedule 9 to the Road Traffic Regulation Act 1984 on 17/10/17 to accommodate traffic management changes. Schedule - side and section of road on which waiting is prohibited at any time: **Main Street, Clackmannan – North Side** (From its junction with Port Street eastwards of a distance of 30 metres or thereby; from a point 92 metres or thereby east of its junction with Port Street, eastwards for a distance of 14 metres of thereby; from a point 140 metres of thereby east of its junction with Ports Street, eastwards for a distance of 5 metres or thereby; and from a point 8 metres or thereby east of its junction with Castle Street, westwards of a distance of 5 metres or thereby); **Main Street, Clackmannan – South Side** (From its junction with Castle Street westwards for a distance of 132 metres or thereby; from its junction with Port Street eastwards for a distance of 21 metres or thereby; from a point 31 metres or thereby east of its junction with Port Street, eastwards for a distance of 15 metres or thereby), **High Street, Clackmannan – South Side** (From its junction with Port Street westwards for a distance of 14 metres or thereby); **Port Street – East Side** (From its junction with Main Street, southwards for a distance of 10 metres or thereby); **Port Street – West Side** (From its junction with High Street southwards for a distance of 11 metres or thereby); and **Kirk Wynd – East Side** (From its junction with Main Street northwards for a distance of 20 metres or thereby) Anyone wishing to question the validity of any of the provisions within this order should write to the Court of Session within six weeks of 01/11/17. Full details are available on [www.clacks.gov.uk](http://www.clacks.gov.uk) or may be examined at Clackmannanshire Council's Offices, Kilncraigs, Alloa, FK10 1EB, and any Council Office/Library, during normal office hours.

**THE CLACKMANNANSHIRE COUNCIL  
(VARIOUS STREETS, CLACKMANNAN)  
(WAITING RESTRICTIONS) ORDER 2017**

The Clackmannanshire Council has made an Order under Sections 1(1) and (2), 2(1) to (3), 4(2), 32(1) and Part IV of Schedule 9 to the Road Traffic Regulation Act 1984 (as amended) and all other powers enabling them in that behalf on 17 October 2017.

FULL DETAILS of this Order are as published in the Alloa Advertiser on 30 August 2017, and will designate the section(s) of road(s) described in the Schedule where waiting restrictions will apply to keep the junction clear from parked vehicles to accommodate traffic management changes.

A copy of the Order, together with a copy of the relative plan, is available at [www.clacks.gov.uk/transport/roadorders/](http://www.clacks.gov.uk/transport/roadorders/) or may be examined at the Clackmannanshire Council's Offices, Kilncraigs, Alloa, FK10 1EB or at any council office, library or Community Access Point, during normal office hours free of charge.

Any person wishing to question the validity of the Order or of any provision contained therein on the grounds that it is not within the powers conferred by the aforesaid Act or that if any requirement therein has not been complied with, may, within six weeks from 1 November 2017 apply to the Court of Session for this purpose.

**Garry Dallas**  
Executive Director



<b>SCHEDULE</b>	
<b>List of Roads in Clackmannan</b>	<b>Side and section of road on which waiting is prohibited at any time</b>
<b>Main Street</b>	<b>North Side:</b>
	From its junction with Port Street, eastwards for a distance of 30 metres or thereby.
	From a point 92 metres or thereby east of its junction with Port Street, eastwards for a distance of 14 metres or thereby.
	From a point 140 metres or thereby east of its junction with Port Street, eastwards for a distance of 5 metres or thereby.
	From a point 8 metres or thereby east of its junction with Castle Street, westwards for a distance of 5 metres or thereby.
<b>Main Street</b>	<b>South Side:</b>
	From its junction with Castle Street westwards for a distance of 132 metres or thereby.
	From its junction with Port Street eastwards for a distance of 21 metres or thereby.
	From a point 31 metres or thereby east of its junction with Port Street, eastwards for a distance of 15 metres or thereby.
<b>High Street</b>	<b>South Side:</b>
	From its junction with Port Street westwards for a distance of 14 metres or thereby.
<b>Port Street</b>	<b>East Side</b>
	From its junction with Main Street southwards for a distance of 10 metres or thereby.
	<b>West Side</b>
	From its junction with High Street southwards for a distance of 11 metres or thereby.
<b>Kirk Wynd</b>	<b>East Side:</b>
	From its junction with Main Street northwards for a distance of 20 metres or thereby.

**THE CLACKMANNANSHIRE COUNCIL  
(VARIOUS STREETS, CLACKMANNAN)  
(WAITING RESTRICTIONS) ORDER 2017**

This is the plan referred to in The Clackmannanshire Council (Various Streets, Clackmannan) (Waiting Restrictions) Order 2017 made by Clackmannanshire Council on 17 October 2017.

**Garry Dallas**  
Executive Director

Clackmannanshire Council  
Kilncraigs  
ALLOA  
FK10 1EB

**THE CLACKMANNANSHIRE COUNCIL  
(VARIOUS STREETS, CLACKMANNAN)  
(WAITING RESTRICTIONS) ORDER 2017**

Clackmannanshire Council propose to make an Order under Sections 1(1) and (2), 2(1) to (3), 4(2), 32(1) and Part IV of Schedule 9 to the Road Traffic Regulation Act 1984 (as amended) and all other powers enabling them in that behalf, which will designate the section(s) of road(s) described in the Schedule where waiting restrictions will apply to accommodate traffic management changes.


FULL DETAILS of this proposal are in the draft Order which, together with a copy of the relative plan and a Statement of the Council's reasons for promoting the Order is available at [www.clacks.gov.uk/transport/roadorders/](http://www.clacks.gov.uk/transport/roadorders/) or may be examined at the Clackmannanshire Council's Offices, Kilncraigs, Alloa, FK10 1EB or at any council office, library or Community Access Point, during normal office hours free of charge for three weeks from 30 August 2017.

Any person wishing to object to the proposals should send details of the grounds for objection, in writing, to Gillian White, Legal Services, Kilncraigs, Alloa, FK10 1EB by 22 September 2017, quoting the reference WR102GW 5-6-1516.

**Garry Dallas**  
Executive Director

<b>SCHEDULE</b>	
<b>List of Roads in Clackmannan</b>	<b>Side and section of road on which waiting is prohibited at any time</b>
<b>Main Street</b>	<b>North Side:</b>
	From its junction with Port Street, eastwards for a distance of 30 metres or thereby.
	From a point 92 metres or thereby east of its junction with Port Street, eastwards for a distance of 14 metres or thereby.
	From a point 140 metres or thereby east of its junction with Port Street, eastwards for a distance of 5 metres or thereby.
	From a point 8 metres or thereby east of its junction with Castle Street, westwards for a distance of 5 metres or thereby.
<b>Main Street</b>	<b>South Side:</b>
	From its junction with Castle Street westwards for a distance of 132 metres or thereby.
	From its junction with Port Street eastwards for a distance of 21 metres or thereby.
	From a point 31 metres or thereby east of its junction with Port Street, eastwards for a distance of 15 metres or thereby.
<b>High Street</b>	<b>South Side:</b>
	From its junction with Port Street westwards for a distance of 14 metres or thereby.

<b>Port Street</b>	<b>East Side</b>
	From its junction with Main Street southwards for a distance of 10 metres or thereby.
	<b>West Side</b>
	From its junction with High Street southwards for a distance of 11 metres or thereby.
<b>Kirk Wynd</b>	<b>East Side:</b>
	From its junction with Main Street northwards for a distance of 20 metres or thereby.

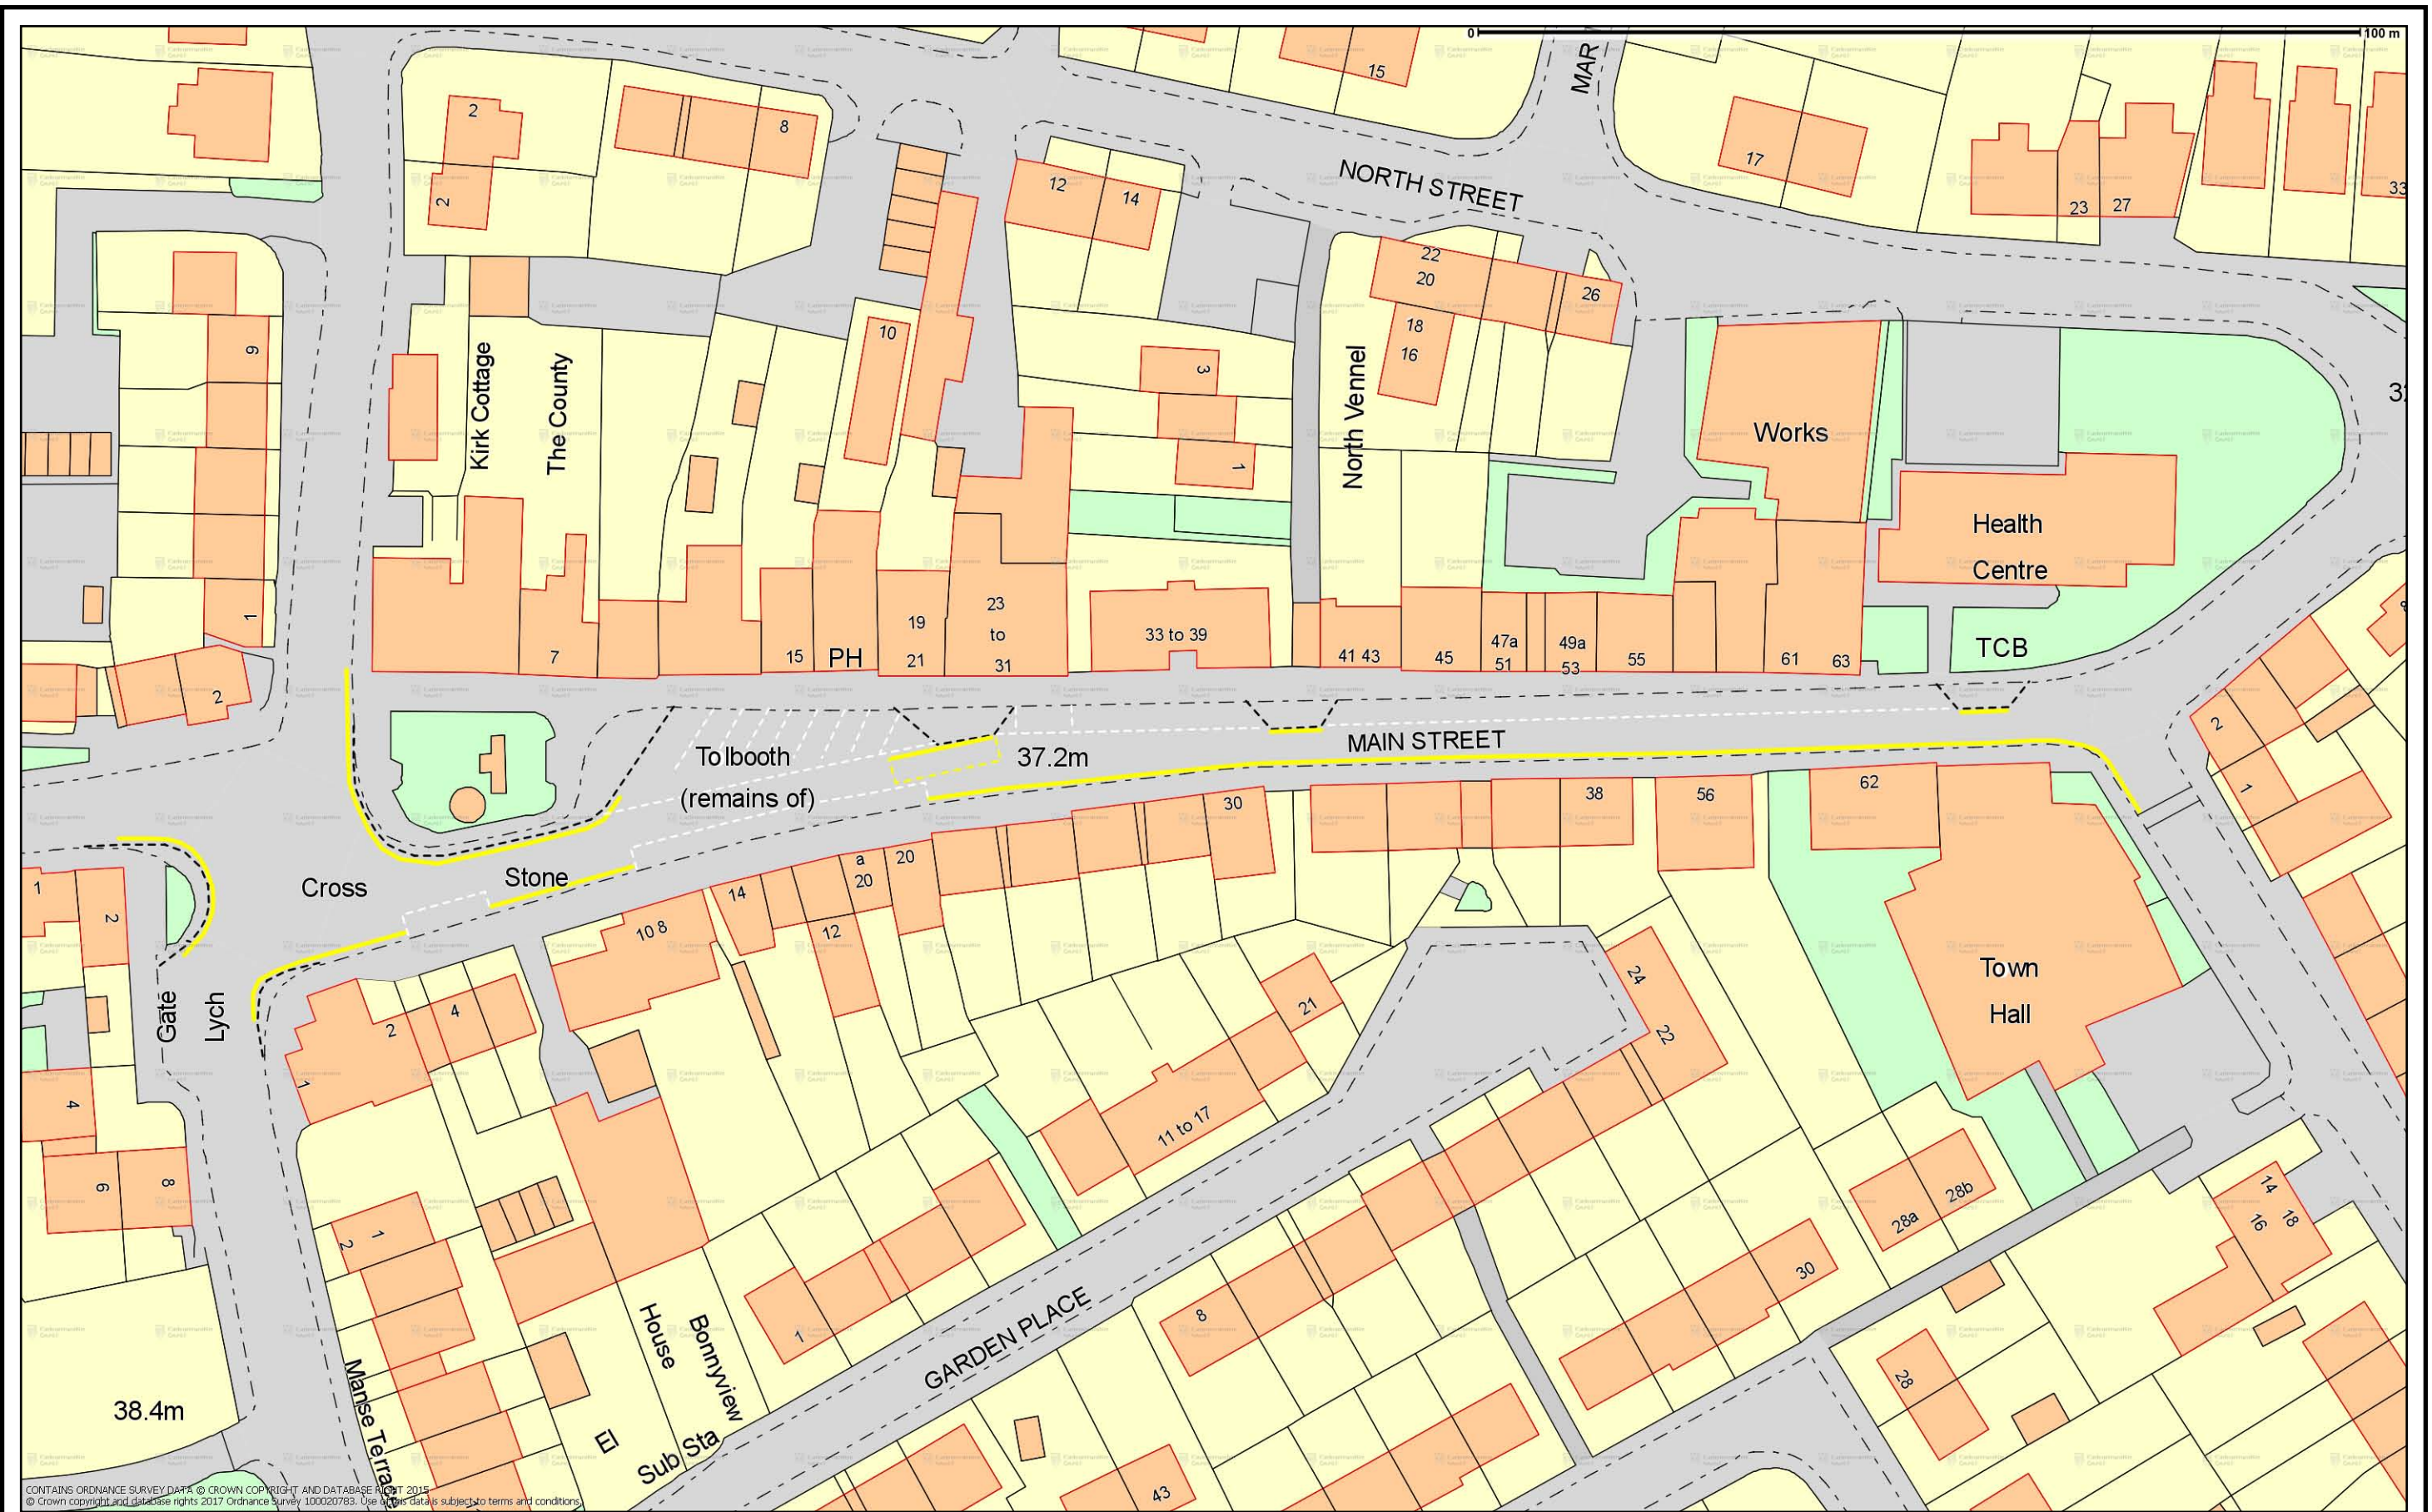

CONTAINS ORDNANCE SURVEY DATA © CROWN COPYRIGHT AND DATABASE RIGHT 2015  
© Crown copyright and database rights 2017 Ordnance Survey 100020783. Use of the data is subject to terms and conditions.

© Crown copyright and database rights 2017 Ordnance Survey 100020783. You are permitted to use this data solely to enable you to respond to, or interact with, the organisation that provided you with the data. You are not permitted to copy, sub-licence, distribute or sell any of this data to third parties in any form.

Scale 1:714



Double yellow line extent

Main Street, Clackmannan



**Clackmannannishire Council**