



**(STIRLING STREET, ALVA)
(TEMPORARY PARKING SUSPENSION) ORDER 2017**

The Clackmannanshire Council, in exercise of the powers conferred on them by Section 14 of the Road Traffic Regulation Act 1984 as amended by the Road Traffic (Temporary Restrictions) Act 1991 and of all other powers enabling them in that behalf hereby make the following Order.

1. This Order may be cited as "The Clackmannanshire Council (Stirling Street, Alva) (Temporary Parking Suspension) Order 2017" and notwithstanding the date hereof shall come into operation at 0800 hours on Monday 9th October 2017 and will remain in operation for 3 days or until completion.
2. The effect of this Order shall be to suspend parking during:-
The period from 0800 hours on Monday 9th October 2017 for a period of 3 days or until works are completed whichever is soonest, on the section described in the Schedule attached. The temporary parking suspension is required for resurfacing of parking area.

DATED THIS TWENTY-FIRST DAY OF SEPTEMBER, TWO THOUSAND AND SEVENTEEN

Garry Dallas
Executive Director

Clackmannanshire Council
Kilncraigs
ALLOA
FK10 1EB

SCHEDULE	
List of Roads	Section of road where parking is suspended from 0800 hours on Monday 9th October 2017 for a period of 3 days or until works are completed whichever is soonest.
Stirling Street, Alva	North Side From its junction with Brook Street westwards until its junction with Queen Street, a distance of 260 metres or thereby.

THE CLACKMANNANSHIRE COUNCIL
(STIRLING STREET, ALVA)
(TEMPORARY PARKING SUSPENSION) ORDER 2017

STATEMENT OF REASONS FOR MAKING THE ORDER

The order is required for resurfacing of parking area.

Garry Dallas
Executive Director

Clackmannanshire Council
Kilncraigs
ALLOA
FK10 1EB

The Clackmannanshire Council (Stirling Street, Alva) (Temporary Parking Suspension) Order 2017

The Council has made "The Clackmannanshire Council (Stirling Street, Alva) (Temporary Parking Suspension) Order 2017", under the Road Traffic Regulation Act 1984 (as amended) on 21st September 2017: to suspend parking at **Stirling Street, Alva** - North Side - from its junction with Brook Street westwards until its junction with Queen Street, a distance of 260 metres or thereby. The order runs from 0800 hours on Monday 9th October 2017 for a period of 3 days or until works are completed whichever is soonest. The order is required for resurfacing of parking area. Full details are available on www.clacks.gov.uk or may be examined at Clackmannanshire Council's Offices, Kilncraigs, Alloa, FK10 1EB, and any Council Office/Library, during normal office hours.

THE CLACKMANNANSHIRE COUNCIL
(STIRLING STREET, ALVA)
(TEMPORARY PARKING SUSPENSION) ORDER 2017

The Clackmannanshire Council has made the above named Order under Section 14 of the Road Traffic Regulation Act 1984 (as amended) on 21st September 2017.

The effect of this Order shall be to suspend parking:-

The period from 0800 hours on Monday 9th October 2017 for a period of 3 days or until works are completed whichever is soonest, on the section described in the Schedule attached. The temporary no parking restriction is required for resurfacing of parking area.

A copy of the Order, together with a copy of the relative plan, is available on www.clacks.gov.uk or may be examined at Clackmannanshire Council's Offices, Kilncraigs, Alloa, FK10 1EB, and any Council Office/Library, during normal office hours free of charge.

Garry Dallas
Executive Director

Clackmannanshire Council
Kilncraigs
ALLOA
FK10 1EB

SCHEDULE	
List of Roads	Section of road where parking is suspended from 0800 hours on Monday 9th October 2017 for a period of 3 days or until works are completed whichever is soonest.
Stirling Street, Alva	North Side From its junction with Brook Street westwards until its junction with Queen Street, a distance of 260 metres or thereby.


THE CLACKMANNANSHIRE COUNCIL
(STIRLING STREET, ALVA)
(TEMPORARY PARKING SUSPENSION) ORDER 2017

This is the plan referred to in the Clackmannanshire Council (Stirling Street, Alva) (Temporary Parking Suspension) Order 2017.

Made by Clackmannanshire Council on 21st September 2017.

Garry Dallas
Executive Director

Clackmannanshire Council
Kilncraigs
ALLOA
FK10 1EB

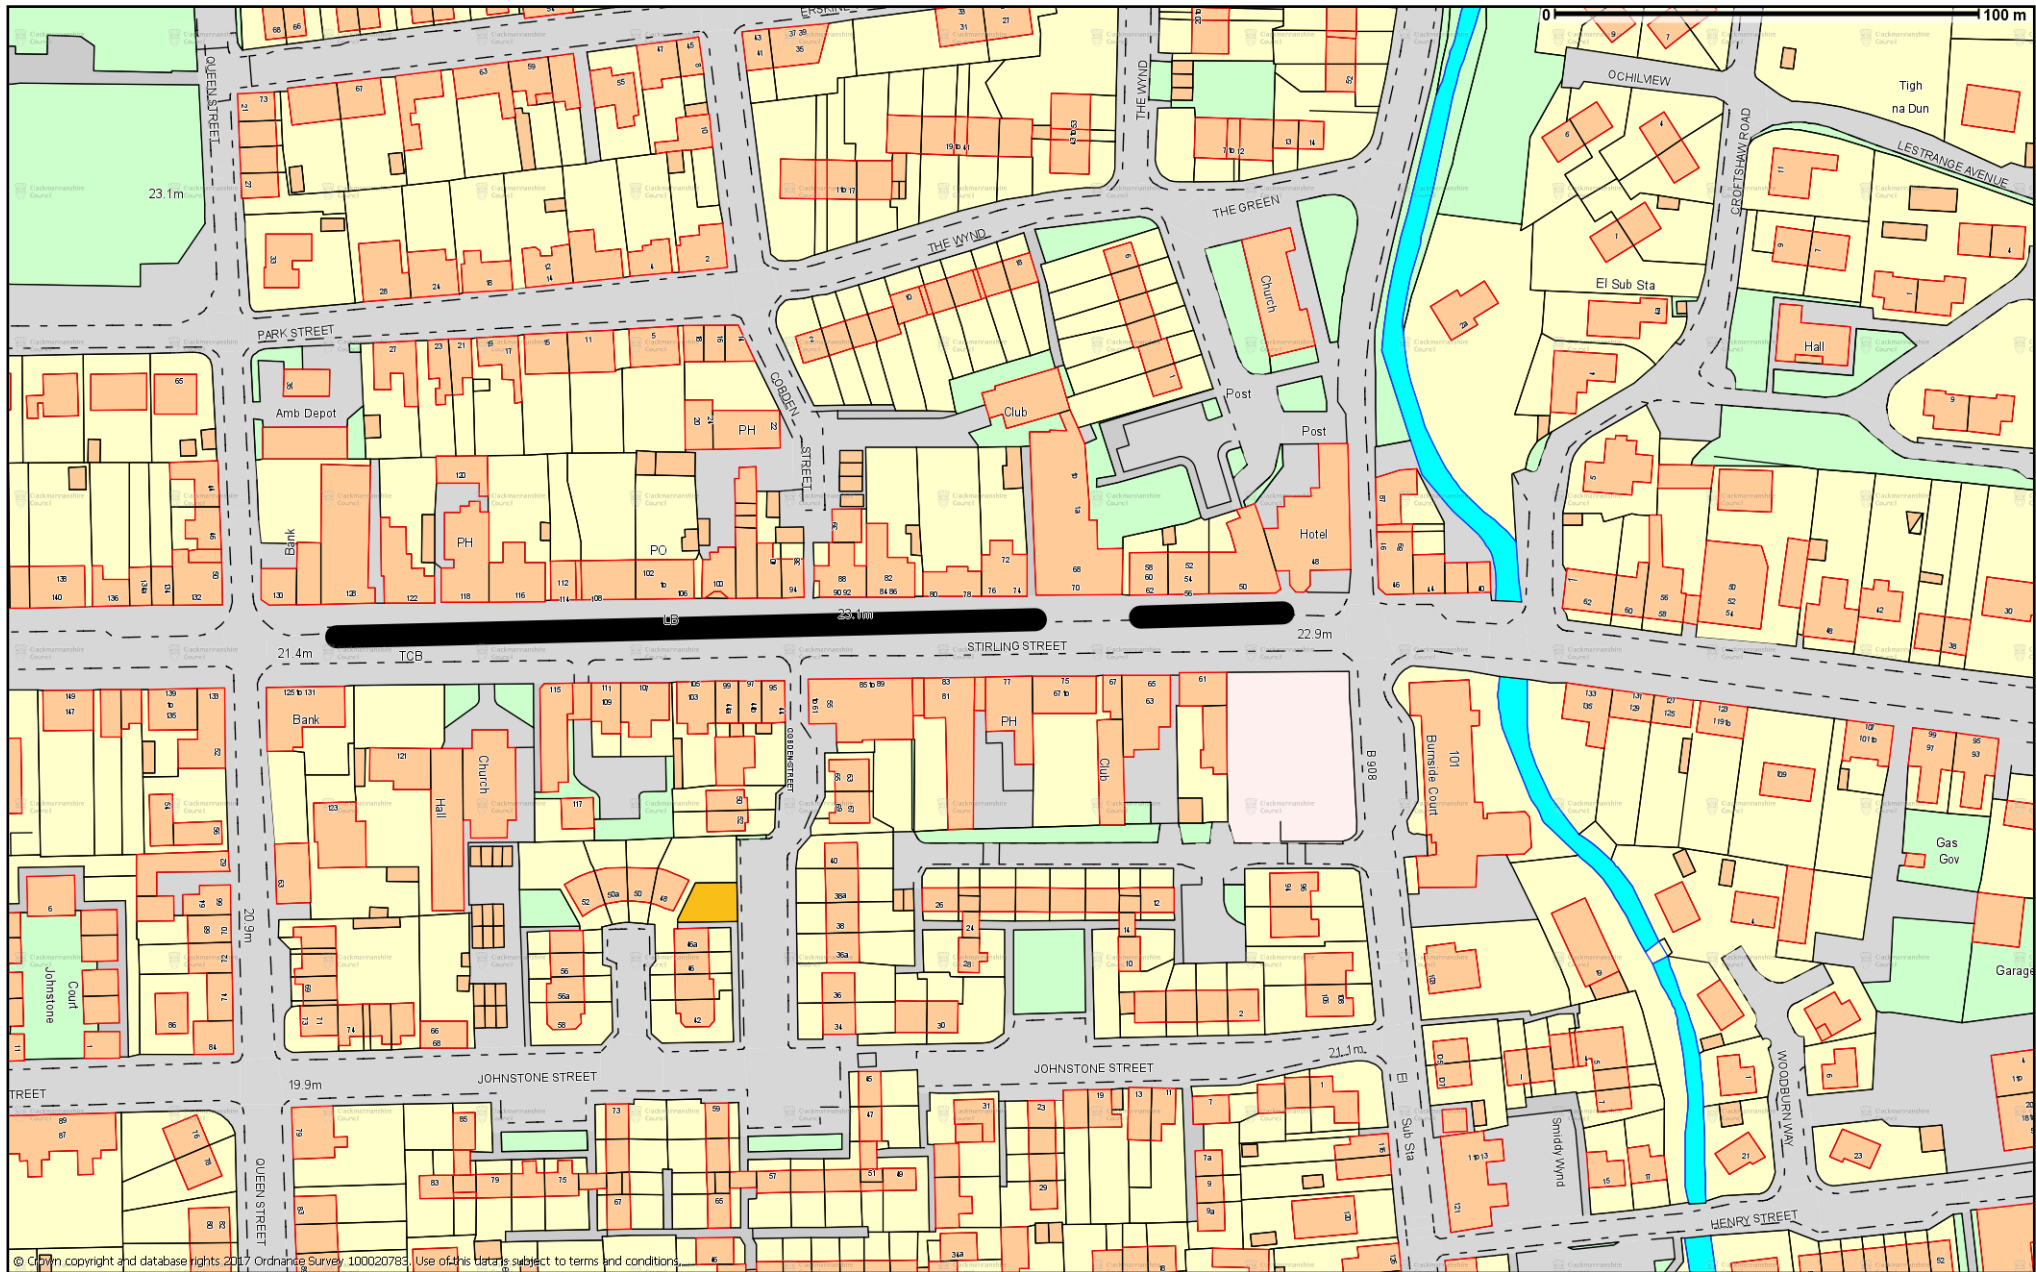

© Crown copyright and database rights 2017 Ordnance Survey 100020783. Use of this data is subject to terms and conditions. You are permitted to use this data solely to enable you to respond to, or interact with, the organisation that provided you with the data. You are not permitted to copy, sub-licence, distribute or sell any of this data to third parties in any form.

Scale 1:1786



Stirling Street, Alva
Parking Restrictions



Clackmannanshire Council