



**(CLACKMANNAN)  
(PARKING SPACES FOR DISABLED PERSONS)  
(AMENDMENT NO. 2) ORDER 2018**

Clackmannanshire Council in exercise of their powers under Section 32(1) and 35(1) of the Road Traffic Regulation Act 1984 (as amended) and all other enabling powers, and after consultation with the Chief Officer of Police in accordance with Part III of Schedule 9 of the said Act of 1984, hereby make the following Order:

1. This Order may be cited as "The Clackmannanshire Council (Clackmannan) (Parking Spaces for Disabled Persons) (Amendment No. 2) Order 2018" and shall come into operation on the 13 July 2018.
2. The Interpretation Act 1978 shall apply for the interpretation of this Order as it applies for the interpretation of an Act of Parliament.
3. This Amendment Order amends "The Clackmannanshire Council (Clackmannan) (Parking Spaces for Disabled Persons) Order 2015" by amending its schedule in so far as it relates to Disabled Parking Space Number CM23 and to add an additional bay CM32 to the current list.
4. The effect of this Order will be to designate the sections of road described in the Amended Schedule hereto and shown on the plans annexed and signed as relative hereto as parking spaces for disabled persons' vehicles.
5. In this Order except where the context otherwise requires the following expressions have the meaning hereby respectively assigned to them:
  - (a) "disabled person's vehicle" means a vehicle lawfully displaying a disabled person's badge issued, or having effect as if issued under any regulations for the time being in force under Section 21 of the Chronically Sick and Disabled Persons Act 1970;
  - (b) "disabled person" means the disabled driver of or a disabled passenger in a motor vehicle, being such a disabled person as is described in regulation 4 of the Disabled Persons (Badges for Motor Vehicles) (Scotland) Regulations 2000 in respect of whom any Council has issued a disabled person's badge and a valid badge is conspicuously displayed in the relevant position on the vehicle;
  - (c) "disabled person's badge" has the same meaning as in the Disabled Persons (Badges for Motor Vehicles) (Scotland) Regulations 2000;
  - (d) "relevant position" means:
    - (i) in the case of a vehicle fitted with a front windscreen the disabled person's badge is exhibited thereon with the obverse side facing forwards on the near side of and

immediately behind the windscreen; and

- (ii) in the case of a vehicle not fitted with a front windscreen the disabled person's badge is exhibited in a conspicuous position on the front or nearside of the vehicle.

**DATED THIS SECOND DAY OF JULY, TWO THOUSAND AND EIGHTEEN**

**Garry Dallas**  
Executive Director

Clackmannanshire Council  
Kilncraigs  
ALLOA  
FK10 1EB

**THE CLACKMANNANSHIRE COUNCIL  
(CLACKMANNAN)  
(PARKING SPACES FOR DISABLED PERSONS)  
(AMENDMENT NO. 2) ORDER 2018**

<b>Number</b>	<b>Length of Road</b>	<b>Updated Section</b>
CM23	Main Street	From a point 110 metres or thereby east of its junction with Kirk Wynd, a distance of 6.6 metres or thereby.
<b>Number</b>	<b>Length of Road</b>	<b>New Sections to be added</b>
CM32	Devonway	From a point 2.4 metres or thereby east of the west gable end of number 129 eastwards for a distance of 4.4 metres or thereby.

**THE CLACKMANNANSHIRE COUNCIL  
(CLACKMANNAN)  
(PARKING SPACES FOR DISABLED PERSONS)  
(AMENDMENT NO. 2) ORDER 2018**

**STATEMENT OF REASONS FOR MAKING THE ORDER**

The parking spaces are being provided under the Clackmannanshire Council's Scheme for use by disabled persons. "The Clackmannanshire Council (Parking Space for Disabled Person) (Clackmannan) Order 2015" is being amended to update Parking Space Number CM23 and add in an additional bay CM32 to the current list.

**Garry Dallas**  
Executive Director

Clackmannanshire Council  
Kilncraigs  
ALLOA  
FK10 1EB

**THE CLACKMANNANSHIRE COUNCIL (CLACKMANNAN) (PARKING SPACES FOR DISABLED PERSONS) (AMENDMENT NO. 2) ORDER 2018**

The Council proposes to make the above Amendment Order under Section 32(1) and 35(1) of the Road Traffic Regulation Act 1984 (as amended) which will update Parking Space Number CM23 and add in an additional bay CM32 to the current list which will designate the sections of road listed as parking spaces for disabled persons' vehicles within Clackmannan: **CM23 Main Street** – From a point 110 metres or thereby east of its junction with Kirk Wynd, a distance of 6.6 metres or thereby; and **CM32 Devonway** – From a point 2.4 metres or thereby east of the west gable end of number 129 eastwards for a distance of 4.4 metres or thereby. Objectors must state their reasons in writing to Gillian White, Legal and Democracy, Kilncraigs, Alloa, FK10 1EB by 25/05/18. Full details are available on [www.clacks.gov.uk](http://www.clacks.gov.uk) or may be examined at Clackmannanshire Council's Offices, Kilncraigs, Alloa, FK10 1EB, and any Council Office/Library, during normal office hours between 02/05/18 and 25/05/18.

**THE CLACKMANNANSHIRE COUNCIL (CLACKMANNAN) (PARKING SPACES FOR DISABLED PERSONS) (AMENDMENT NO. 2) ORDER 2018**

The Council has made the above Amendment Order under Section 32(1) and 35(1) of the Road Traffic Regulation Act 1984 (as amended) which will update Parking Space Number CM23 and add in an additional bay CM32 to the current list which will designate the sections of road listed as parking spaces for disabled persons' vehicles within Clackmannan: **CM23 Main Street** – From a point 110 metres or thereby east of its junction with Kirk Wynd, a distance of 6.6 metres or thereby; and **CM32 Devonway** – From a point 2.4 metres or thereby east of the west gable end of number 129 eastwards for a distance of 4.4 metres or thereby. Anyone wishing to question the validity of any of the provisions within this order should write to the Court of Session within six weeks of 11/07/18. Full details are available on [www.clacks.gov.uk](http://www.clacks.gov.uk) or may be examined at Clackmannanshire Council's Offices, Kilncraigs, Alloa, FK10 1EB, and any Council Office/Library, during normal office hours.

**THE CLACKMANNANSHIRE COUNCIL**  
**(CLACKMANNAN)**  
**(PARKING SPACES FOR DISABLED PERSONS)**  
**(AMENDMENT NO. 2) ORDER 2018**

The Clackmannanshire Council has made the above named Amendment Order under Section 32(1) and 35(1) of the Road Traffic Regulation Act 1984 (as amended) on 2 July 2018.

The Order is as published in the Alloa Advertiser 2 May 2018 which will update Parking Space Number CM23 and add in an additional bay CM32 to the current list which will designate the sections of road listed as parking spaces for disabled persons' vehicles within Clackmannan. A copy of the order together with a copy of the relative plan is available on [www.clacks.gov.uk](http://www.clacks.gov.uk) or may be examined at the Clackmannanshire Council's Offices, Kilncraigs, Alloa, FK10 1EB, or any other Council Office / Library during normal office hours free of charge.

Any person wishing to question the validity of the Order or of any provision contained therein on the grounds that it is not within the powers conferred by the aforesaid Act or that if any requirement therein has not been complied with, may, within six weeks from 11 June 2018, apply to the Court of Session for this purpose.

**Garry Dallas**  
Executive Director

Clackmannanshire Council, Kilncraigs, ALLOA, FK10 1EB


<b>Number</b>	<b>Length of Road</b>	<b>Updated Section</b>
CM23	Main Street	From a point 110 metres or thereby east of its junction with Kirk Wynd, a distance of 6.6 metres or thereby.
<b>Number</b>	<b>Length of Road</b>	<b>New Sections to be added</b>
CM32	Devonway	From a point 2.4 metres or thereby east of the west gable end of number 129 eastwards for a distance of 4.4 metres or thereby.

**THE CLACKMANNANSHIRE COUNCIL  
(CLACKMANNAN)  
(PARKING SPACES FOR DISABLED PERSONS)  
(AMENDMENT NO. 2) ORDER 2018**

This is the plan referred to as the Clackmannanshire Council (Clackmannan) (Parking Spaces for Disabled Persons) (Amendment No. 2) Order 2018, made by Clackmannanshire Council on 2 July 2018.

**Garry Dallas**  
Executive Director

Clackmannanshire Council  
Kilncraigs  
ALLOA  
FK10 1EB

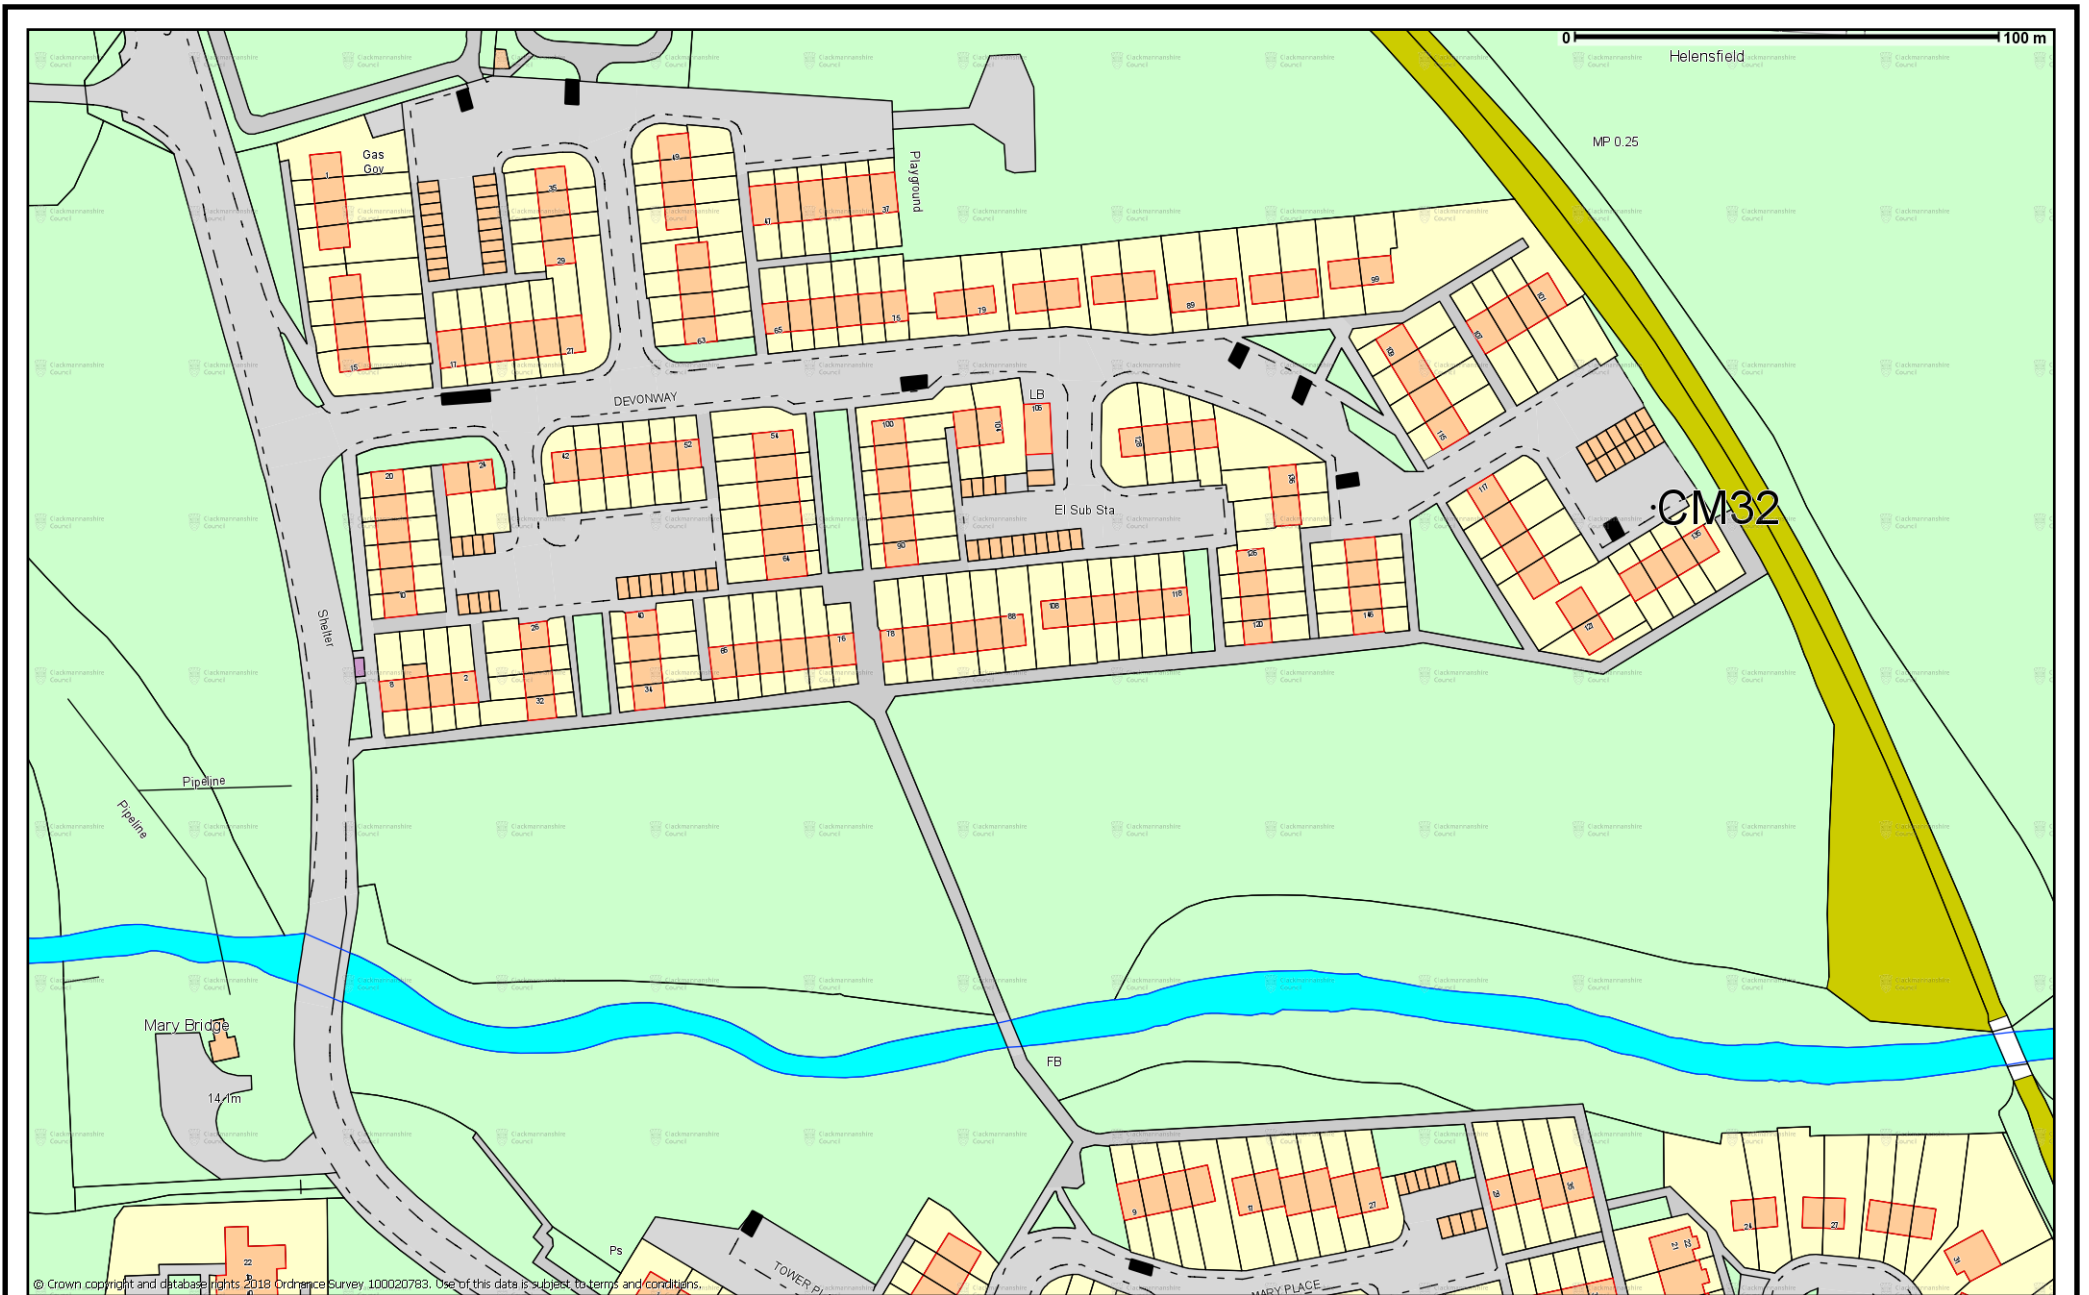

© Crown copyright and database rights 2018 Ordnance Survey 100020783. Use of this data is subject to terms and conditions.

© Crown copyright and database rights 2018 Ordnance Survey 100020783. You are permitted to use this data solely to enable you to respond to, or interact with, the organisation that provided you with the data. You are not permitted to copy, sub-licence, distribute or sell any of this data to third parties in any form.


Scale 1:1786



**Clackmannan Disabled Bays**





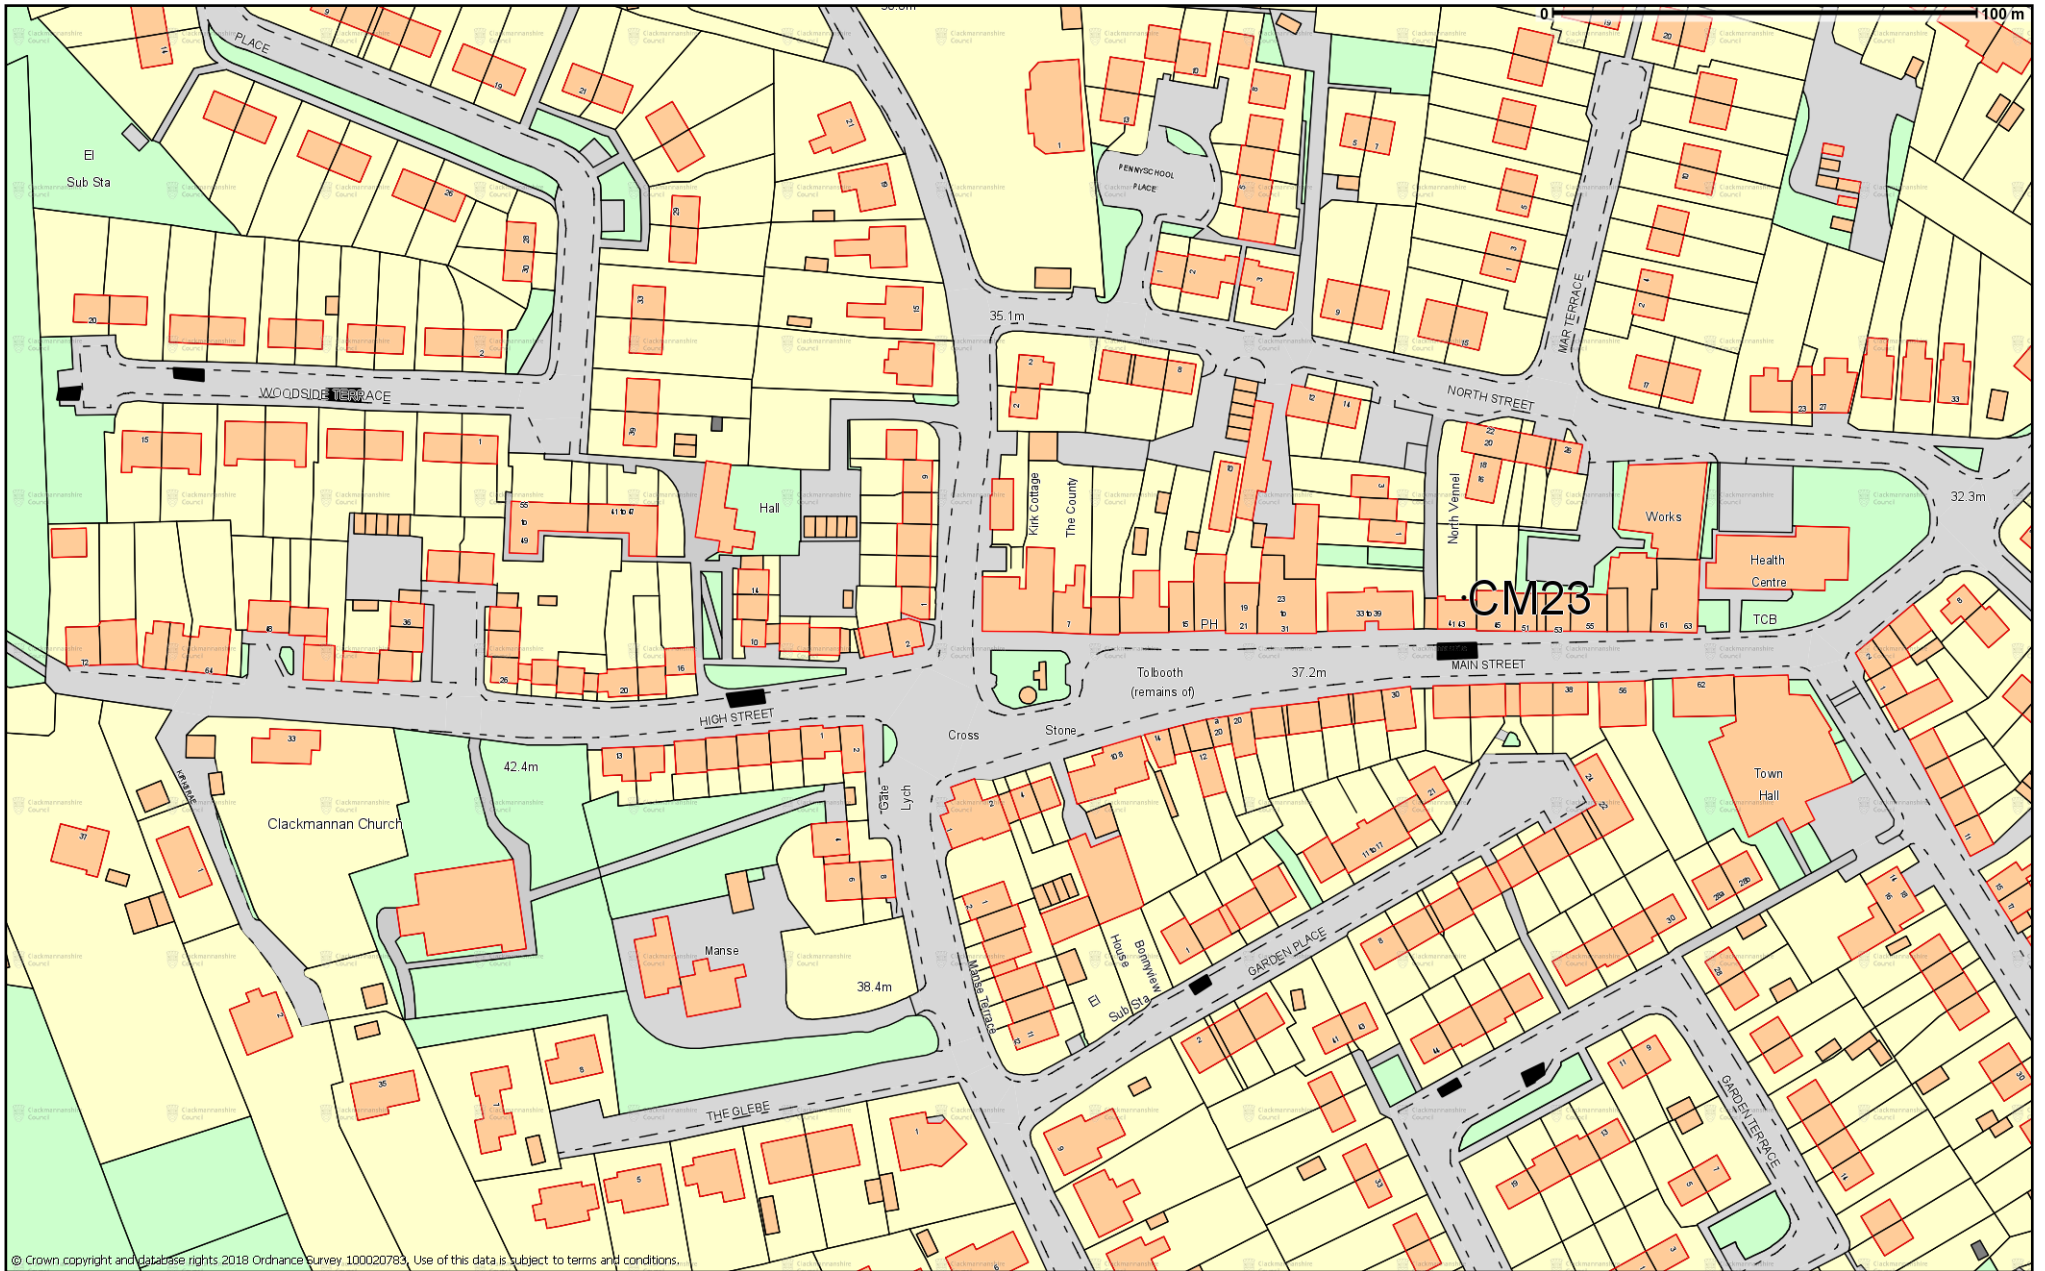

© Crown copyright and database rights 2018 Ordnance Survey 100020783. Use of this data is subject to terms and conditions.

© Crown copyright and database rights 2018 Ordnance Survey 100020783. You are permitted to use this data solely to enable you to respond to, or interact with, the organisation that provided you with the data. You are not permitted to copy, sub-licence, distribute or sell any of this data to third parties in any form.

Scale 1:1786



**Clackmannann Disabled Bays**  
Plan 2

