



**(STIRLING STREET, ALVA)  
(TEMPORARY DISABLED PARKING) ORDER 2018**

The Clackmannanshire Council, in exercise of the powers conferred on them by Section 14 of the Road Traffic Regulation Act 1984 as amended by the Road Traffic (Temporary Restrictions) Act 1991 and of all other powers enabling them in that behalf hereby make the following Order.

1. This Order may be cited as "The Clackmannanshire Council (Street, Town) (Temporary Disabled Parking) Order 2018" and notwithstanding the date hereof shall come into operation at 1000 hours on Sunday 3<sup>rd</sup> June 2018 and will remain in operation until 1230 hours on that day.
2. The effect of this Order will be to put in place temporary disabled parking bays during:-  
The period from 1000 hours until 1230 hours on Sunday 3<sup>rd</sup> June 2018, on the section described in the Schedule attached. The temporary Disabled Parking bay is necessary to allow parking facilities for members of the public attending the church service as the south side parking is unavailable.

**DATED THIS TWENTY-SIXTH DAY OF APRIL, TWO THOUSAND AND EIGHTEEN**

Garry Dallas  
**Executive Director**

Clackmannanshire Council  
Kilncraigs  
ALLOA  
FK10 1EB

<b>SCHEDULE</b>	
<b>List of Roads</b>	<b>Section of road over which temporary disabled parking bays is applicable during the hours of 10 am to 12.30 pm on Sunday 3<sup>rd</sup> June 2018.</b>
Stirling Street, Alva	North Side From a point 24 metres or thereby east of its junction with Queen Street, eastwards for a distance of 30 metres or thereby.

**THE CLACKMANNANSHIRE COUNCIL**  
**(STIRLING STREET, ALVA)**  
**(TEMPORARY DISABLED PARKING) ORDER 2018**

**STATEMENT OF REASONS FOR MAKING THE ORDER**

The order is necessary to allow parking facilities for member of the public attending the church service as the south side parking is unavailable.

Garry Dallas  
**Executive Director**

Clackmannanshire Council  
Kilncraigs  
ALLOA  
FK10 1EB

### **The Clackmannanshire Council (Stirling Street, Alva) (Temporary Disabled Parking) Order 2018**

The Council has made "The Clackmannanshire Council (Stirling Street, Alva) (Temporary Disabled Parking) Order 2018", under the Road Traffic Regulation Act 1984 (as amended) on 26<sup>th</sup> April 2018: to put in place temporary disabled parking bays at **Stirling Street, Alva** – North Side - from a point 24 metres or thereby east of its junction with Queen Street, eastwards for a distance of 30 metres or thereby. The order runs from 1000 hours until 1230 hours on Sunday 3<sup>rd</sup> June 2018. The order is necessary to allow parking facilities for members of the public attending the church service as the south side parking is unavailable. Full details are available on [www.clacks.gov.uk](http://www.clacks.gov.uk) or may be examined at Clackmannanshire Council's Offices, Kilncraigs, Alloa, FK10 1EB, and any Council Office/Library, during normal office hours.

**THE CLACKMANNANSHIRE COUNCIL**  
**(STIRLING STREET, ALVA)**  
**(TEMPORARY DISABLED PARKING) ORDER 2018**

The Clackmannanshire Council has made the above named Order under Section 14 of the Road Traffic Regulation Act 1984 (as amended) on 26<sup>th</sup> April 2018.

The effect of this Order to put in place temporary disabled parking bays:-

The period from 1000 hours until 1230 hours on Sunday 3<sup>rd</sup> June 2018, on the section described in the Schedule attached. The temporary Disabled Parking bay is necessary to allow parking facilities for members of the public attending the church service as the south side parking is unavailable.

A copy of the Order, together with a copy of the relative plan, is available on [www.clacks.gov.uk](http://www.clacks.gov.uk) or may be examined at Clackmannanshire Council's Offices, Kilncraigs, Alloa, FK10 1EB, and any Council Office/Library, during normal office hours free of charge.

Garry Dallas  
**Executive Director**

Clackmannanshire Council  
Kilncraigs  
ALLOA  
FK10 1EB

<b>SCHEDULE</b>	
<b>List of Roads</b>	<b>Section of road over which temporary disabled parking bays is applicable during the hours of 10 am to 12.30 pm on Sunday 3<sup>rd</sup> June 2018.</b>
Stirling Street, Alva	North Side From a point 24 metres or thereby east of its junction with Queen Street, eastwards for a distance of 30 metres or thereby.


**THE CLACKMANNANSHIRE COUNCIL**  
**(STIRLING STREET, ALVA)**  
**(TEMPORARY DISABLED PARKING) ORDER 2018**

This is the plan referred to in the Clackmannanshire Council (Stirling Street, Alva) (Temporary Disabled Parking) Order 2018.

Made by Clackmannanshire Council on 26<sup>th</sup> April 2018.

Garry Dallas  
**Executive Director**

Clackmannanshire Council  
Kilncraigs  
ALLOA  
FK10 1EB

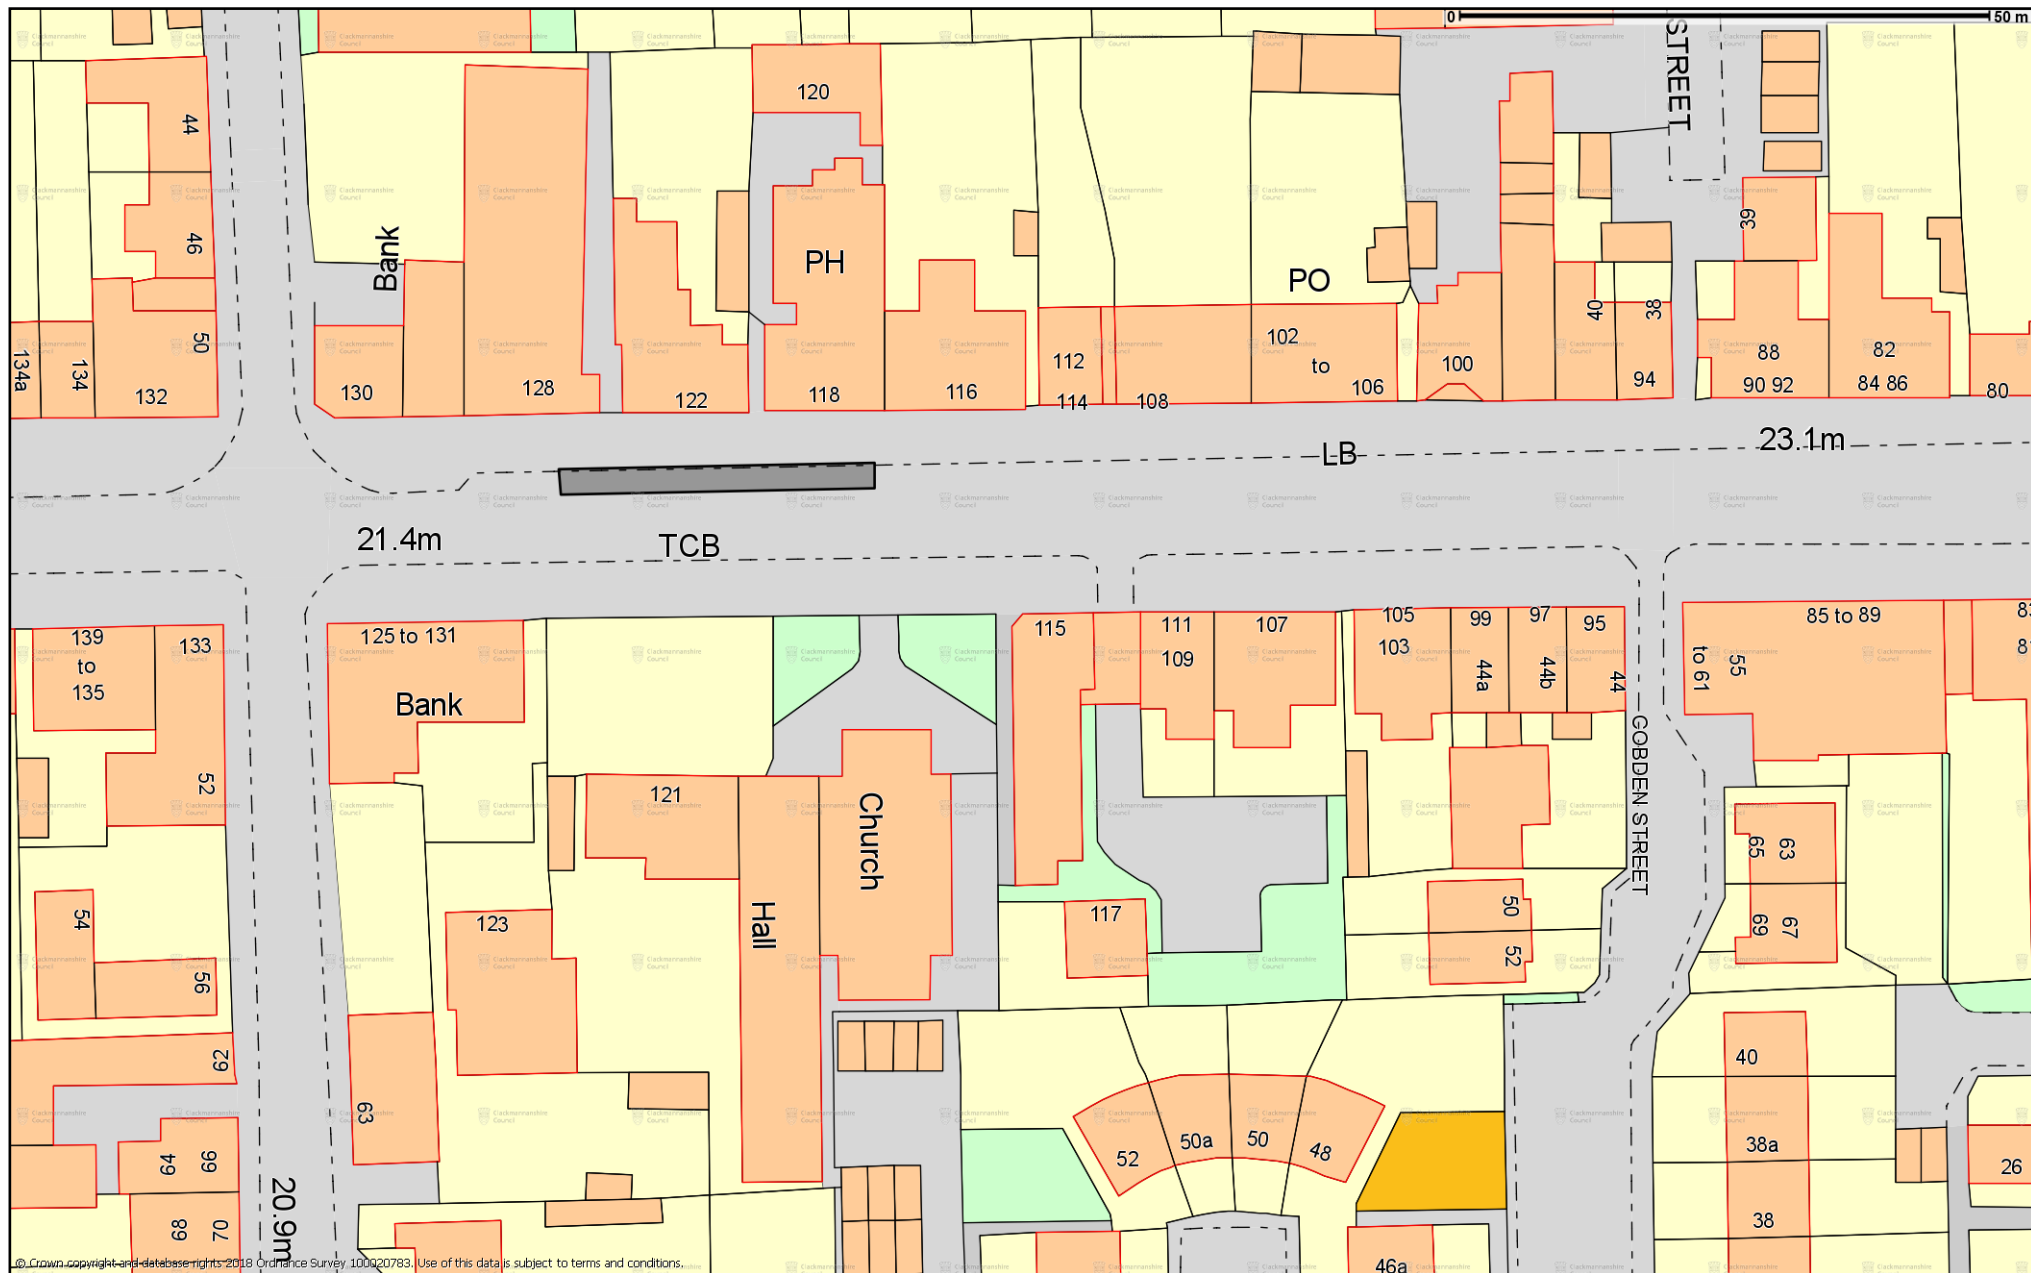

© Crown copyright and database rights 2018 Ordnance Survey 100020783. Use of this data is subject to terms and conditions.  
 You are permitted to use this data solely to enable you to respond to, or interact with, the organisation that provided you with the data. You are not permitted to copy, sub-licence, distribute or sell any of this data to third parties in any form.

Scale 1:714



Stirling Street, Alva

Temporary Disabled Parking Bays



Clackmannanshire Council