



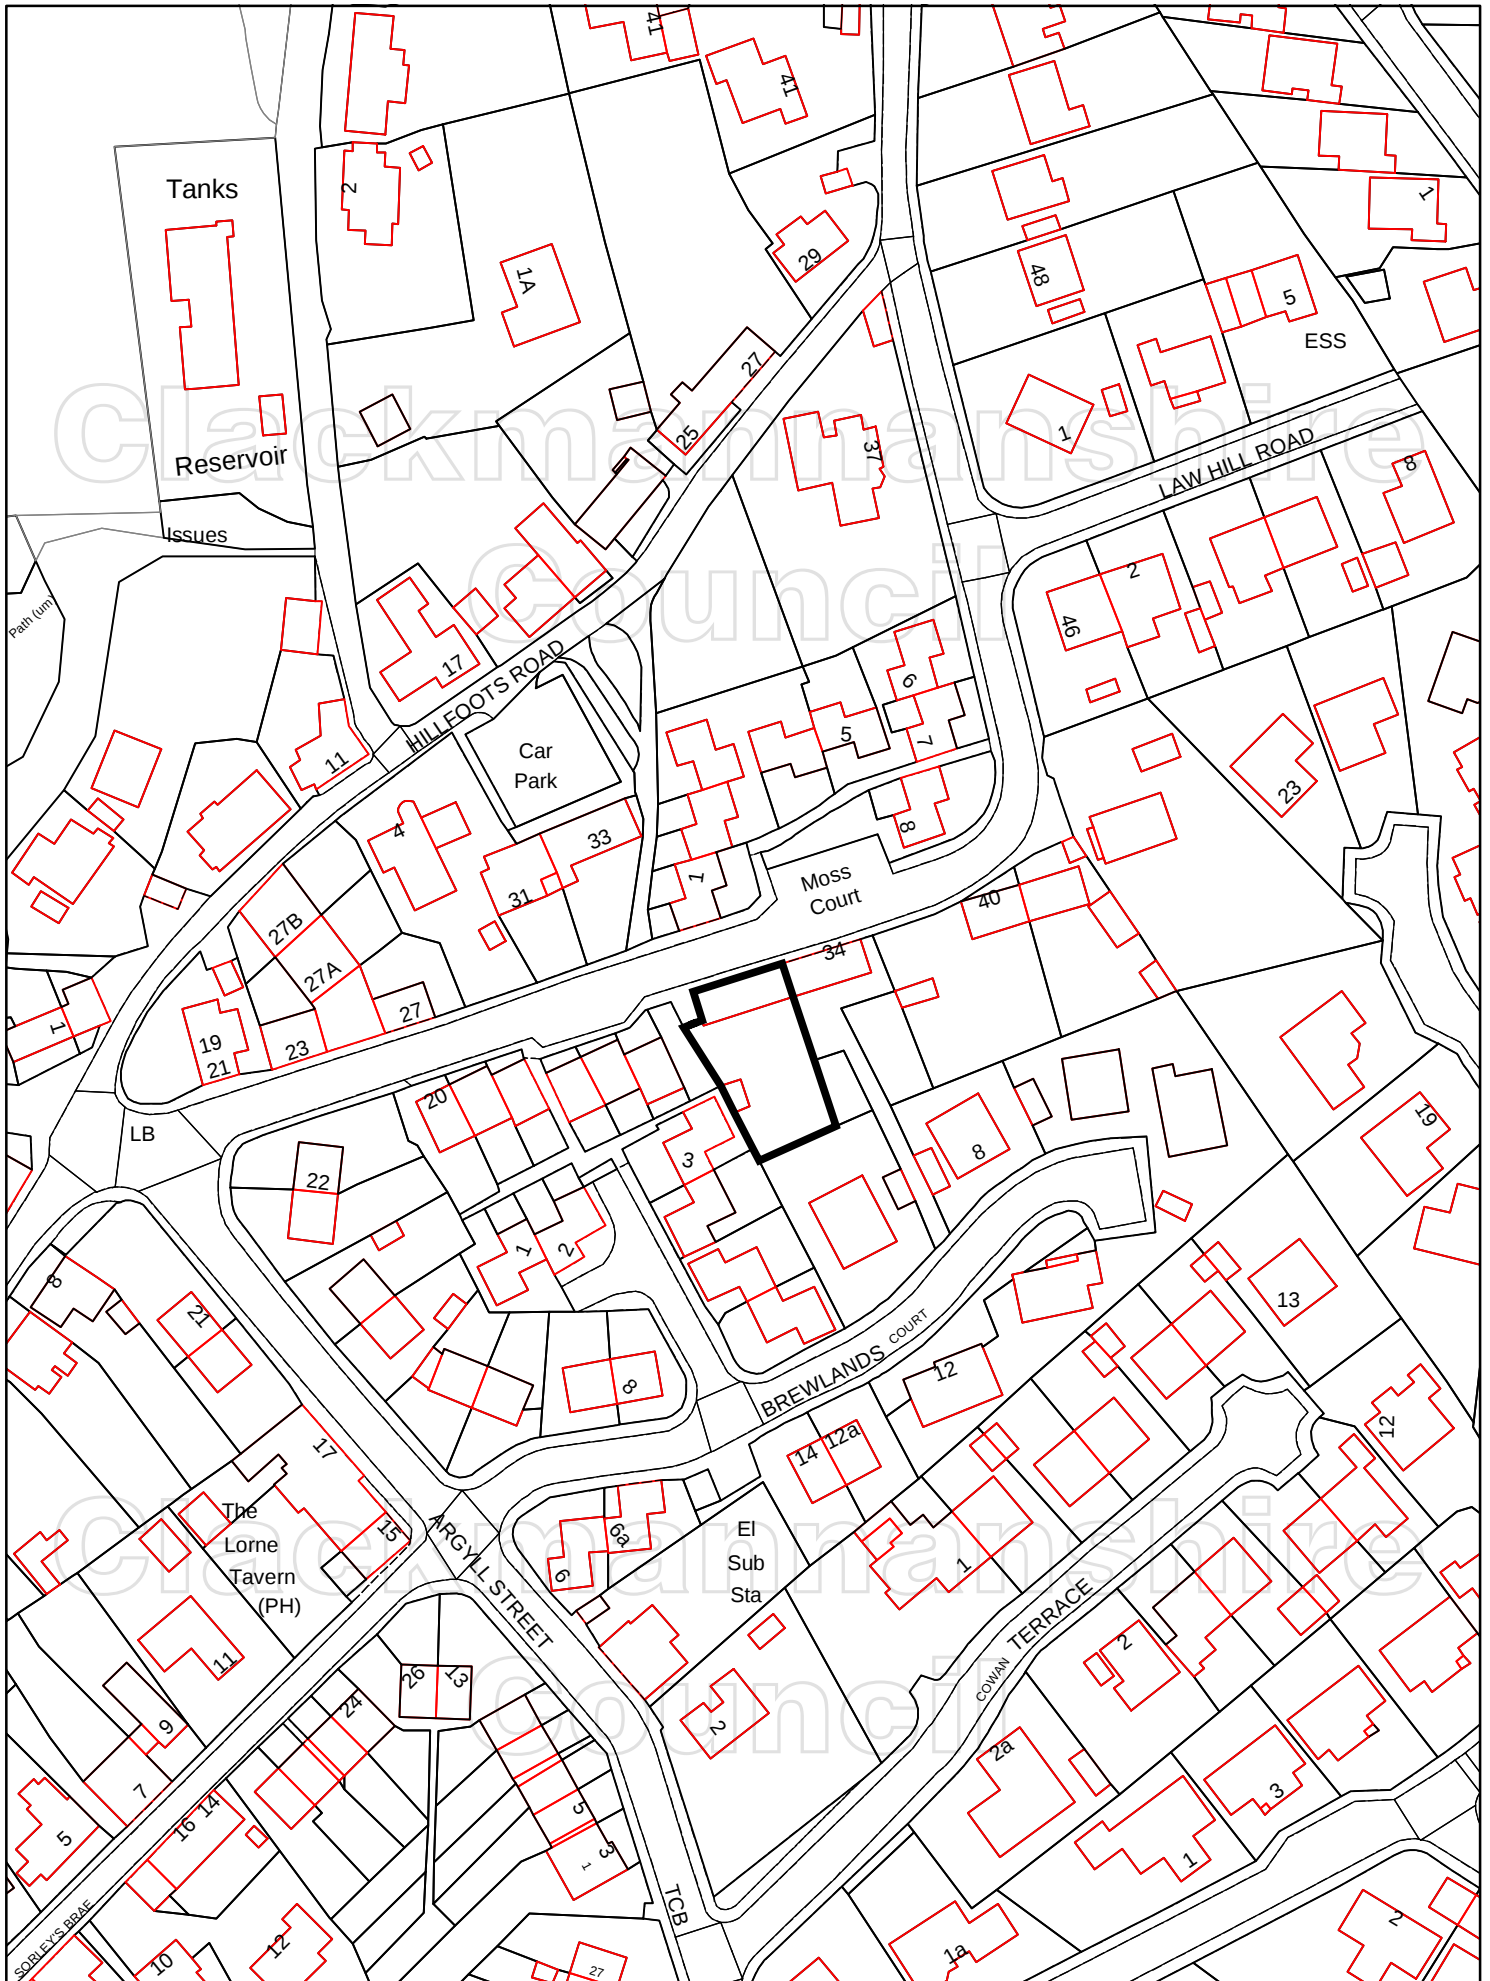

06/00315/FULL: Southview, 32 High Street, Dollar, Clackmannanshire, FK14 7AZ
Conservatory Extension to Rear of House

 

Scale 1:1,250

Based upon Ordnance Survey mapping with the permission of the controller of Her Majesty's Stationery Office (HMSO) © Crown Copyright.

Unauthorised reproduction infringes Crown copyright and may lead to prosecution or civil proceedings. Clackmannanshire Council 100020783 (2006) Date - 13/10/2006

