


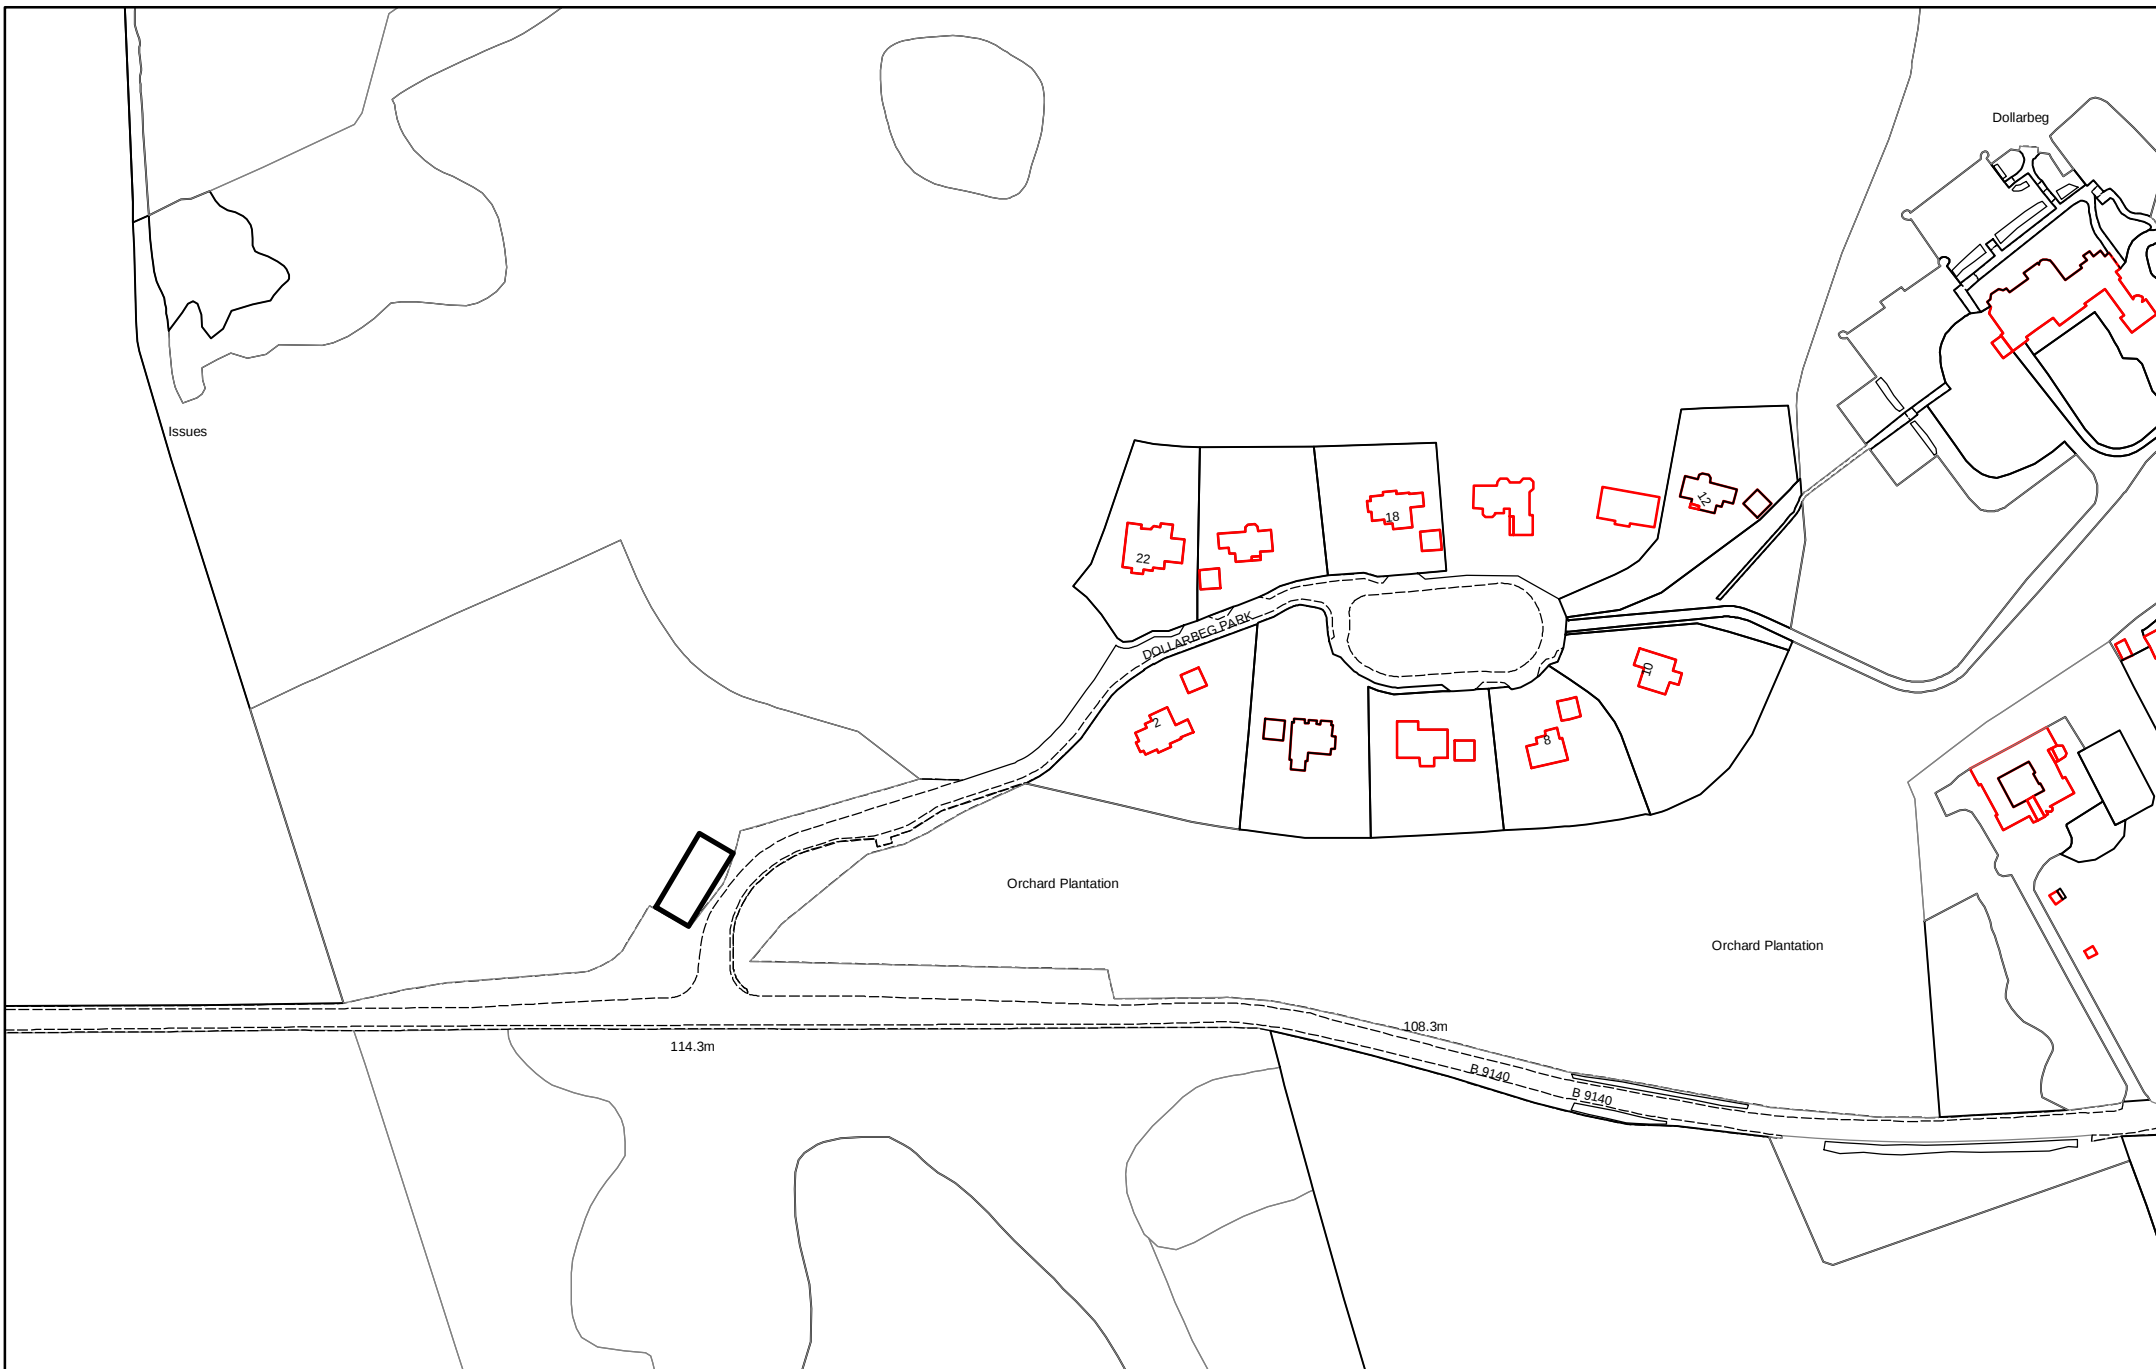

Development & Environmental Services
Kilncraigs
Greenside Street
Alloa
FK10 1EB
01259 450000

07/00092/FULL: Dollarbeg, Dollarbeg, FK14 7LZ Installation of Six Gas Tanks

Scale: 1:2,500

