


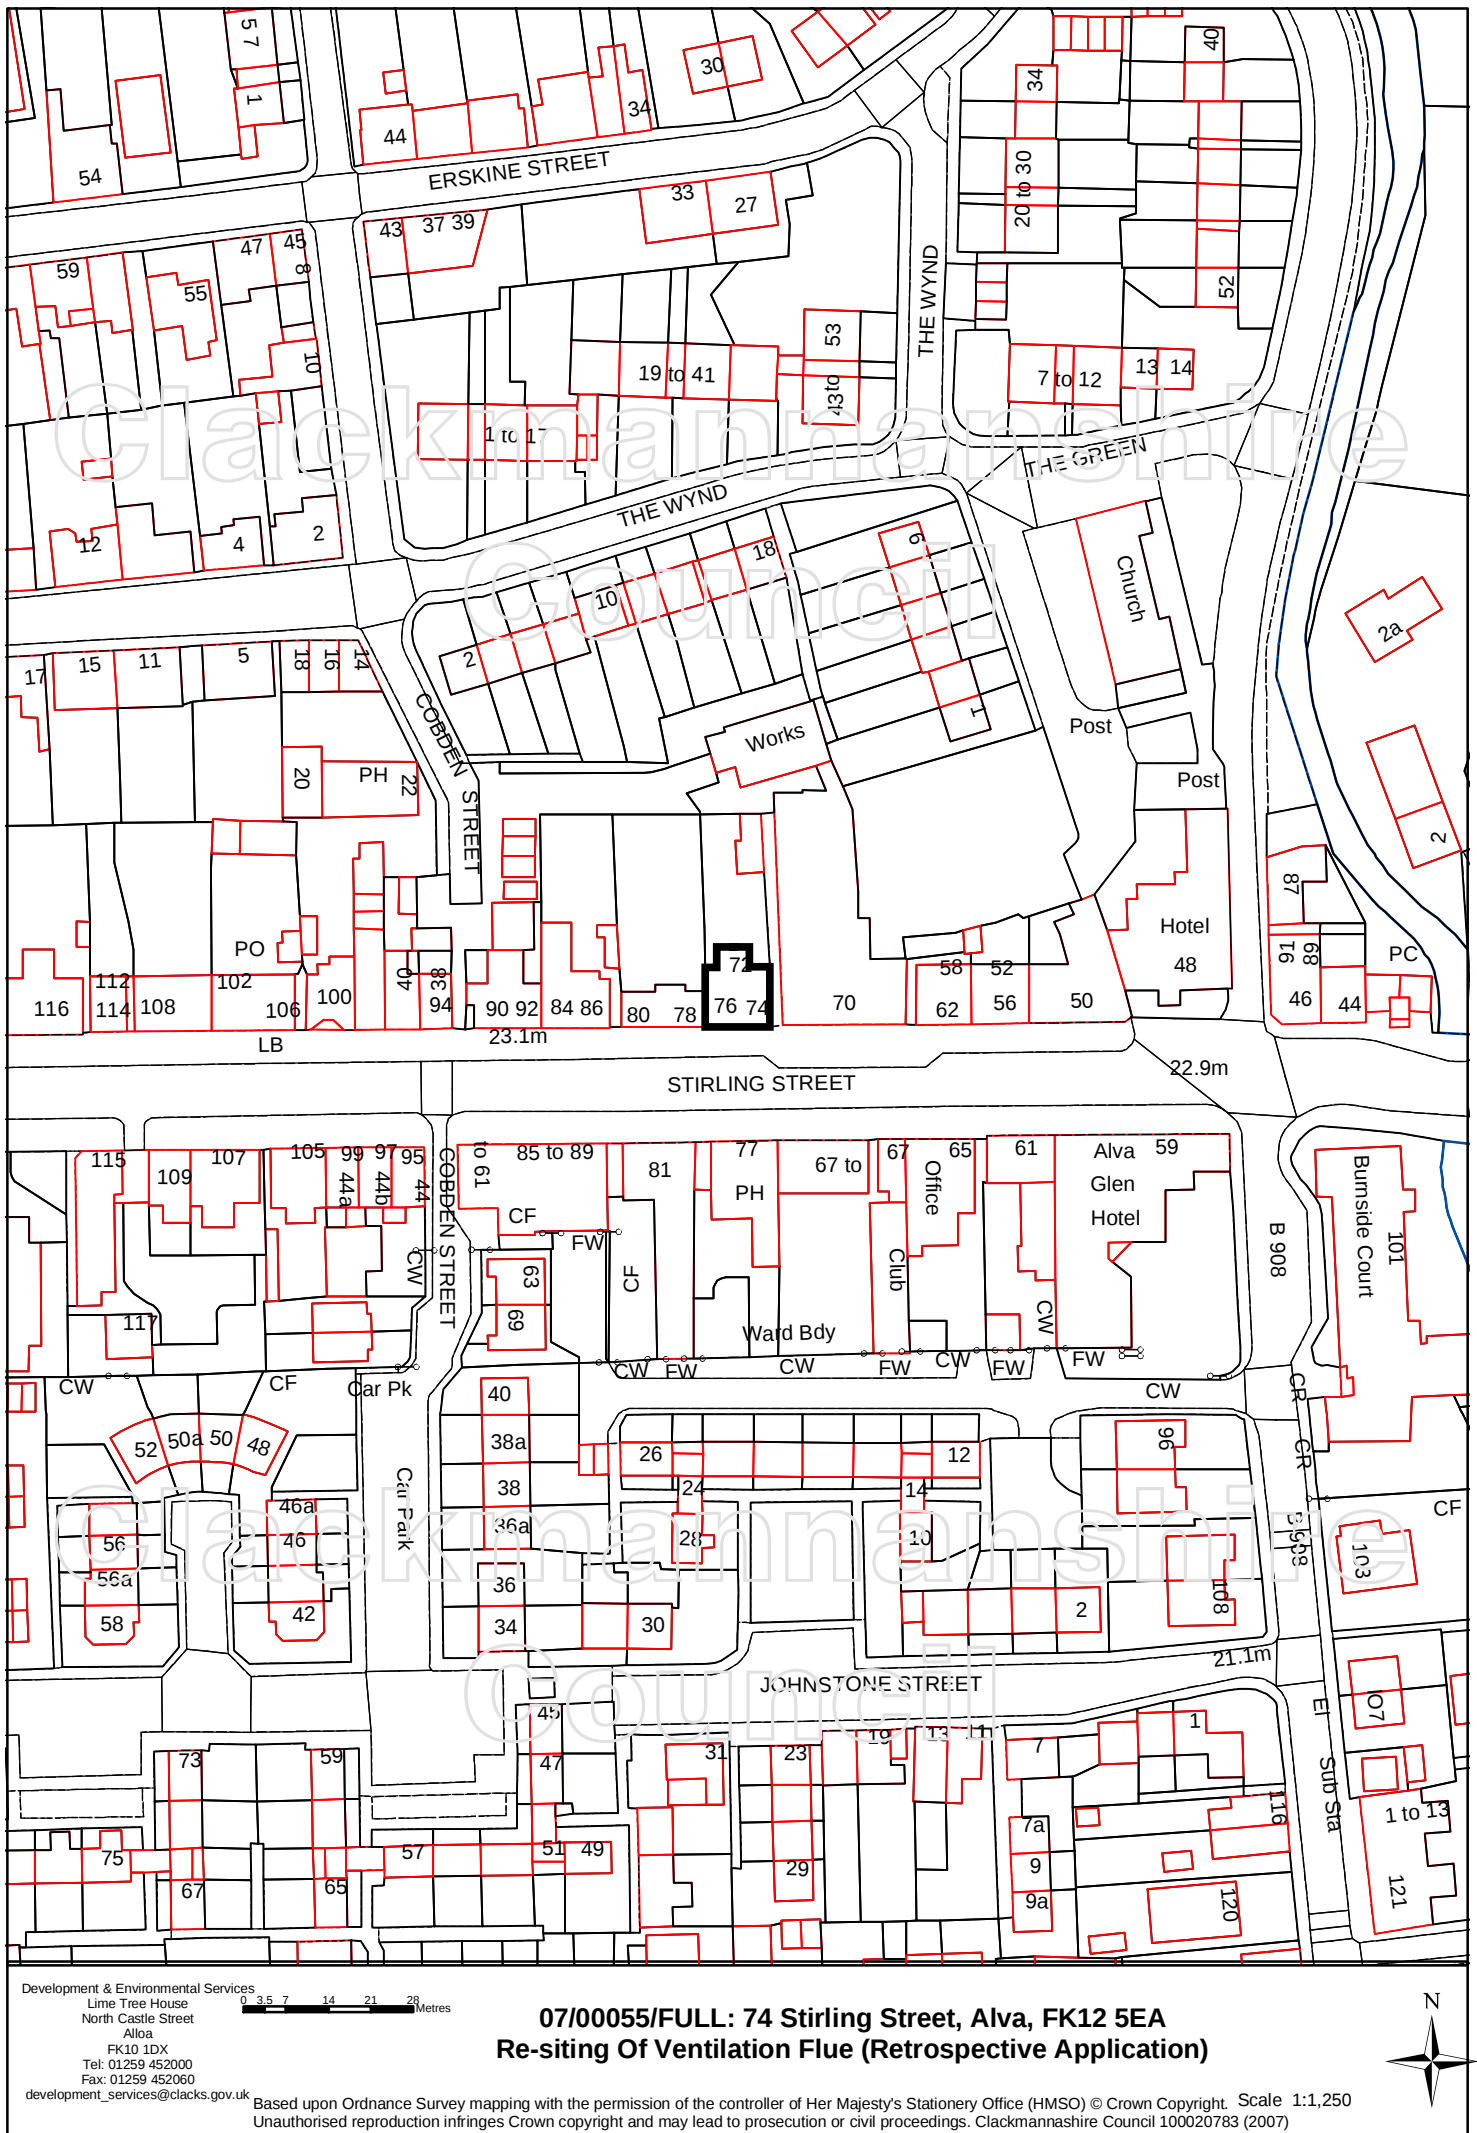

Development & Environmental Services
Lime Tree House
North Castle Street
Alva
FK10 1DX
Tel: 01259 452000
Fax: 01259 452060
development_services@clacks.gov.uk

07/00055/FULL: 74 Stirling Street, Alva, FK12 5EA
Re-siting Of Ventilation Flue (Retrospective Application)

Based upon Ordnance Survey mapping with the permission of the controller of Her Majesty's Stationery Office (HMSO) © Crown Copyright. Scale 1:1,250
Unauthorised reproduction infringes Crown copyright and may lead to prosecution or civil proceedings. Clackmannanshire Council 100020783 (2007)

