



**(COALSNAUGHTON, FISHCROSS AND GLENOCHIL)
(PARKING SPACES FOR DISABLED PERSONS)
(NOS. CN1, CN2, CN3, F1, F2, G1, G2) ORDER 2014**

Clackmannanshire Council in exercise of their powers under Section 32(1) and 35(1) of the Road Traffic Regulation Act 1984 (as amended) and all other enabling powers, and after consultation with the Chief Officer of Police in accordance with Part III of Schedule 9 of the said Act of 1984, hereby make the following Order:

1. This Order may be cited as "The Clackmannanshire Council (Parking Spaces for Disabled Persons) (Nos. CN1, CN2, CN3, F1, F2, G1, G2) Order 2014" and shall come into operation on the 24 January 2014.
2. The effect of this Order will be to designate the sections of road described in the Schedule hereto and shown on the plans annexed and signed as relative hereto as parking spaces for disabled persons' vehicles.
3. In this Order except where the context otherwise requires the following expressions have the meaning hereby respectively assigned to them:
 - (a) "disabled person's vehicle" means a vehicle lawfully displaying a disabled person's badge issued, or having effect as if issued under any regulations for the time being in force under Section 21 of the Chronically Sick and Disabled Persons Act 1970;
 - (b) "disabled person" means the disabled driver of or a disabled passenger in a motor vehicle, being such a disabled person as is described in regulation 4 of the Disabled Persons (Badges for Motor Vehicles) (Scotland) Regulations 2000 in respect of whom any Council has issued a disabled person's badge and a valid badge is conspicuously displayed in the relevant position on the vehicle;
 - (c) "disabled person's badge" has the same meaning as in the Disabled Persons (Badges for Motor Vehicles) (Scotland) Regulations 2000;
 - (d) "relevant position" means:
 - (i) in the case of a vehicle fitted with a front windscreen the disabled person's badge is exhibited thereon with the obverse site facing forwards on the near side of and immediately behind the windscreen; and

- (ii) in the case of a vehicle not fitted with a front windscreen the disabled person's badge is exhibited in a conspicuous position on the front or nearside of the vehicle.

DATED THIS NINTH DAY OF JANUARY, TWO THOUSAND AND FOURTEEN

Garry Dallas
Director of Services to Communities

Clackmannanshire Council
Greenfield
ALLOA
FK10 2AD

SCHEDULE		
Number	Length of Road	Section
CN1	Muircot Place, Coalsnaughton	West Side - From a point 16 metres or thereby north of its junction with Muircot Place, a distance of 3 metres or thereby.
CN2	Main Street, Coalsnaughton	East Side - From a point 43 metres or thereby north of its junction with Glenhead Avenue, a distance of 6.6 metres or thereby.
CN3	Blackfaulds Street, Coalsnaughton	Southwest Side - From a point 33 metres or thereby southeast of its junction with Hawthorne Avenue, south eastwards for a distance of 6.6 metres or thereby.
F1	Lawswell, Fishcross	North Side - From the west gable end of number 13, eastwards for a distance of 6.6 metres or thereby.
F2	Craigleith, Fishcross	East Side - From a point 14 metres or thereby north of its junction with Burnee, northwards for a distance of 6.6 metres of thereby.
G1	Glenochil Park, Glenochil	North Side - From a point 60 metres of thereby west of its junction with King O'Muir Avenue, westwards for a distance of 6.6 metres or thereby.
G2	Devon Drive, Glenochil	West Side - From a point 54 metres or thereby north of its junction with Glenochil Park, northwards for a distance of 6.6 metres or thereby.

**THE CLACKMANNANSHIRE COUNCIL
(COALSNAUGHTON, FISHCROSS AND GLENOCHIL)
(PARKING SPACES FOR DISABLED PERSONS)
(NOS. CN1, CN2, CN3, F1, F2, G1, G2) ORDER 2014**

STATEMENT OF REASONS FOR MAKING THE ORDER

The parking spaces are being provided under the Clackmannanshire Council's Scheme for use by disabled persons.

Garry Dallas
Director of Services to Communities

Clackmannanshire Council
Greenfield
ALLOA
FK10 2AD

**THE CLACKMANNANSHIRE COUNCIL (COALSNAUGHTON, FISHCROSS AND GLENOCHIL)
(PARKING SPACES FOR DISABLED PERSONS) (NOS. CN1, CN2, CN3, F1, F2, G1, G2) ORDER 2014**

The Council proposes to make the above Order under Section 32(1) and 35(1) of the Road Traffic Regulation Act 1984 (as amended) which will designate the sections of road listed as parking spaces for disabled persons' vehicles: **CN1 Muircot Place, Coalsnaughton** (West Side - from a point 16 metres or thereby north of its junction with Muirside Place, a distance of 3 metres or thereby); **CN2 Main Street, Coalsnaughton** (East Side - From a point 43 metres or thereby north of its junction with Glenhead Avenue, a distance of 6.6 metres or thereby); **CN3 Blackfaulds Street, Coalsnaughton** (Southwest Side - From a point 33 metres or thereby southeast of its junction with Hawthorne Avenue, south eastwards for a distance of 6.6 metres or thereby); **F1 Lawswell, Fishcross** (North Side - From the west gable end of number 13, eastwards for a distance of 6.6 metres or thereby); **F2 Craigleith, Fishcross** (East Side - From a point 14 metres or thereby north of its junction with Burnee, northwards for a distance of 6.6 metres of thereby); **G1 Glenochil Park, Glenochil** (North Side - From a point 60 metres of thereby west of its junction with King O'Muir Avenue, westwards for a distance of 6.6 metres or thereby); **G2 Devon Drive, Glenochil** (West Side - From a point 54 metres or thereby north of its junction with Glenochil Park, northwards for a distance of 6.6 metres or thereby). Objectors must state their reasons in writing to Gillian White, Strategy and Customer Services, Greenfield, Alloa, FK10 2AD by 13 December 2014. Full details are available on www.clacksweb.org.uk or may be examined at Clackmannanshire Council's Offices, Greenfield, Alloa, FK10 2AD, and any Council Office/Library, during normal office hours between 20/11/13 and 13/12/13.

**THE CLACKMANNANSHIRE COUNCIL (COALSNAUGHTON, FISHCROSS AND GLENOCHIL)
(PARKING SPACES FOR DISABLED PERSONS) (NOS. CN1, CN2, CN3, F1, F2, G1, G2) ORDER 2014**

The Council has made the above Order under Section 32(1) and 35(1) of the Road Traffic Regulation Act 1984 (as amended) which will designate the sections of road listed as parking spaces for disabled persons' vehicles: **CN1 Muircot Place, Coalsnaughton** (West Side - from a point 16 metres or thereby north of its junction with Muirside Place, a distance of 3 metres or thereby); **CN2 Main Street, Coalsnaughton** (East Side - From a point 43 metres or thereby north of its junction with Glenhead Avenue, a distance of 6.6 metres or thereby); **CN3 Blackfaulds Street, Coalsnaughton** (Southwest Side - From a point 33 metres or thereby southeast of its junction with Hawthorne Avenue, south eastwards for a distance of 6.6 metres or thereby); **F1 Lawswell, Fishcross** (North Side - From the west gable end of number 13, eastwards for a distance of 6.6 metres or thereby); **F2 Craigleith, Fishcross** (East Side - From a point 14 metres or thereby north of its junction with Burnee, northwards for a distance of 6.6 metres of thereby); **G1 Glenochil Park, Glenochil** (North Side - From a point 60 metres of thereby west of its junction with King O'Muir Avenue, westwards for a distance of 6.6 metres or thereby); **G2 Devon Drive, Glenochil** (West Side - From a point 54 metres or thereby north of its junction with Glenochil Park, northwards for a distance of 6.6 metres or thereby). Anyone wishing to question the validity of any of the provisions within this order should write to the Court of Session within six weeks of 24 January 2014. Full details are available on www.clacksweb.org.uk or may be examined at Clackmannanshire Council's Offices, Greenfield, Alloa, FK10 2AD, and any Council Office/Library, during normal office hours.

THE CLACKMANNANSHIRE COUNCIL
(COALSNAUGHTON, FISHCROSS AND GLENOCHIL)
(PARKING SPACES FOR DISABLED PERSONS)
(NOS. CN1, CN2, CN3, F1, F2, G1, G2) ORDER 2014

The Clackmannanshire Council has made the above named Order under Section 32(1) and 35(1) of the Road Traffic Regulation Act 1984 (as amended) on 9 January 2014.

The Order is as published in the Alloa Advertiser on 20 November 2013 and will designate the sections of road described in the Schedule as parking spaces for disabled persons vehicles. A copy of the order together with a copy of the relative plan is available on www.clacksweb.org.uk or may be examined at the Clackmannanshire Council's Offices, Greenfield, Alloa, FK10 2AD, or any other Council Library/Community Access Point during normal office hours free of charge.

Any person wishing to question the validity of the Order or of any provision contained therein on the grounds that it is not within the powers conferred by the aforesaid Act or that if any requirement therein has not been complied with, may, within six weeks from 24 January 2014, apply to the Court of Session for this purpose.

Garry Dallas
 Director of Services to Communities

Clackmannanshire Council, Greenfield, ALLOA, FK10 2AD

SCHEDULE		
Number	Length of Road	Section
CN1	Muircot Place, Coalsnaughton	West Side - From a point 16 metres or thereby north of its junction with Muircot Place, a distance of 3 metres or thereby.
CN2	Main Street, Coalsnaughton	East Side - From a point 43 metres or thereby north of its junction with Glenhead Avenue, a distance of 6.6 metres or thereby.
CN3	Blackfaulds Street, Coalsnaughton	Southwest Side - From a point 33 metres or thereby southeast of its junction with Hawthorne Avenue, south eastwards for a distance of 6.6 metres or thereby.
F1	Lawswell, Fishcross	North Side - From the west gable end of number 13, eastwards for a distance of 6.6 metres or thereby.
F2	Craigleith, Fishcross	East Side - From a point 14 metres or thereby north of its junction with Burnee, northwards for a distance of 6.6 metres of thereby.
G1	Glenochil Park, Glenochil	North Side - From a point 60 metres of thereby west of its junction with King O'Muir Avenue, westwards for a distance of 6.6 metres or thereby.
G2	Devon Drive, Glenochil	West Side - From a point 54 metres or thereby north of its junction with Glenochil Park, northwards for a distance of 6.6 metres or thereby.

**THE CLACKMANNANSHIRE COUNCIL
(COALSNAUGHTON, FISHCROSS AND GLENOCHIL)
(PARKING SPACES FOR DISABLED PERSONS)
(NOS. CN1, CN2, CN3, F1, F2, G1, G2) ORDER 2014**

This is the plan referred to as the Clackmannanshire Council (Parking Spaces for Disabled Persons) (Nos. CN1, CN2, CN3, F1, F2, G1, G2) Order 2014, made by Clackmannanshire Council on 9 January 2014.

Garry Dallas
Director of Services to Communities

Clackmannanshire Council
Greenfield
ALLOA
FK10 2AD

Location of Disabled Parking Spaces



Disabled Parking Spaces Glenochil

Scale : NTS
Paper Size : A4

Date : August 2013



**Clackmannanshire
Council**

www.clacksweb.org.uk

Services to Communities
Kilncralgs
Greenside Street
Alloa
FK10 1EB

Tel: 01259 450 000 Fax: 01259 727 452
development_services@clacks.gov.uk

Reproduced by permission of Ordnance Survey
on behalf of HMSO. © Crown copyright and
database right 2013. All rights reserved.
Ordnance Survey Licence number 100020783.

Location of Disabled Parking Spaces



Disabled Parking Bays
Coalsnaughton

Scale: NTS
Paper Size: A4


Date: August 2013


 **Clackmannanshire Council**
www.clacksweb.org.uk
Services to Communities
Kintraigs
Greenside Street
Alloa
FK10 1EB

Tel: 01259 450 000 Fax: 01259 727 452
development_services@clacks.gov.uk

Reproduced by permission of Ordnance Survey on behalf of HMSO. © Crown copyright and database right 2013. All rights reserved.
Ordnance Survey Licence number 100020783.

Location of Disabled Parking Bay

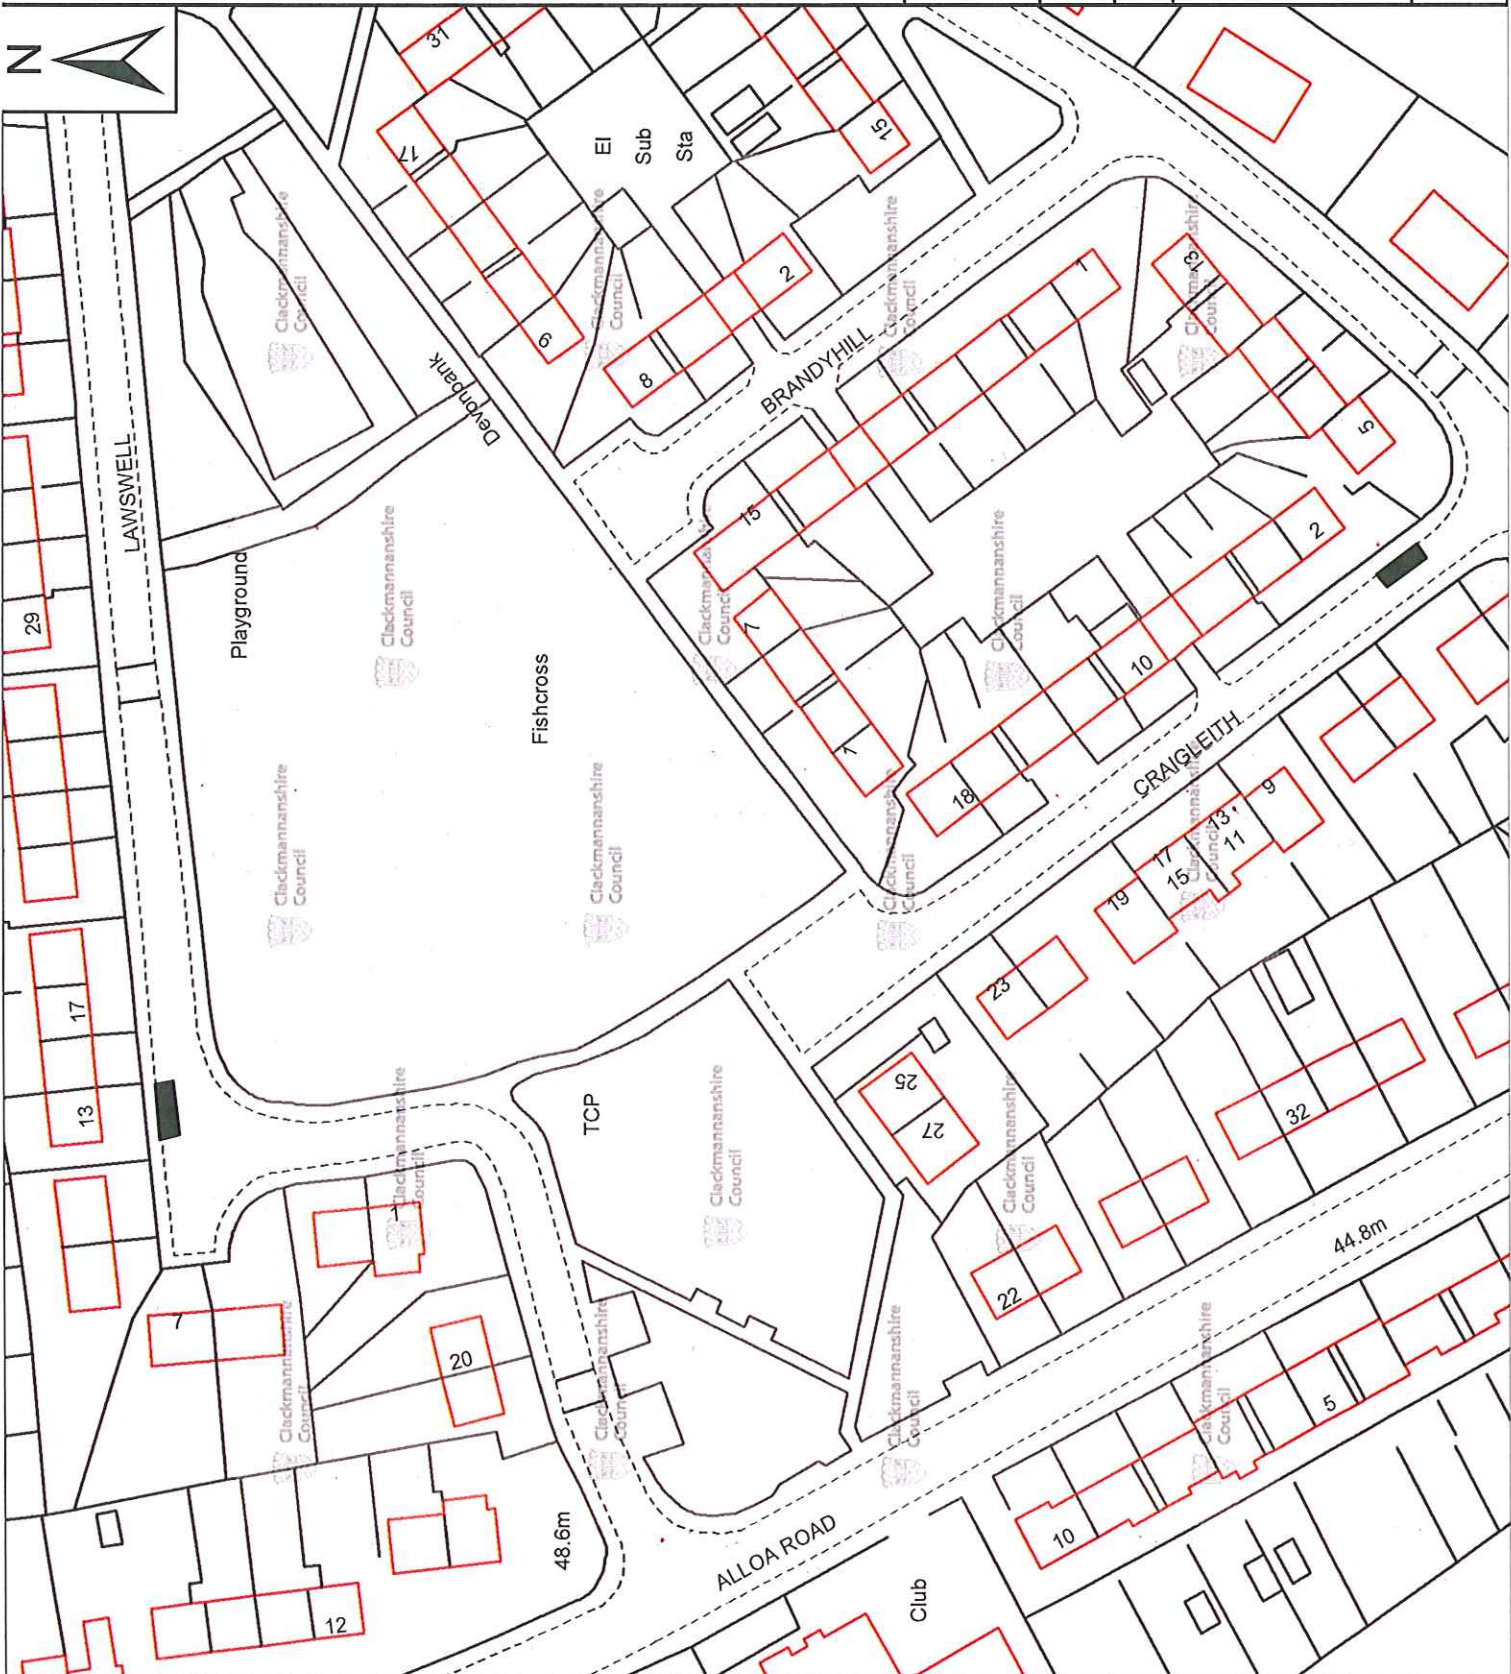

Disabled Parking Bays Fishcross	
Scale : NTS Paper Size : A4	Date : August 2013
 Clackmannanshire Council www.clack.gov.uk Services to Communities Kinraigs Greenside Street Alloa FK10 1EB Tel: 01259 450 000 Fax: 01259 727 452 development_services@clacks.gov.uk	
Reproduced by permission of Ordnance Survey on behalf of HMSO. © Crown copyright and database right 2013. All rights reserved. Ordnance Survey Licence number 100020783.	