



**(OCHIL STREET, TULLIBODY)
(TEMPORARY ROAD CLOSURE) ORDER 2017**

The Clackmannanshire Council, in exercise of the powers conferred on them by Section 14 of the Road Traffic Regulation Act 1984 as amended by the Road Traffic (Temporary Restrictions) Act 1991 and of all other powers enabling them in that behalf, hereby make the following Order.

1. This Order may be cited as "The Clackmannanshire Council (Ochil Street, Tullibody) (Temporary Road Closure) Order 2017" and notwithstanding the date hereof, Schedule A shall come into operation at 0730 hours on Monday 25th September 2017 and Schedule B will come into operation on Monday 9th October 2017.
2. The effect of this Order shall be to close to vehicles:-

The period from 0730 hours on Monday 25th September 2017 until 1615 hours on Saturday 7th October 2017, on the section of roads described in Schedule A. The period from 0730 hours on Monday 9th October 2017 until 1615 hours on Saturday 21st October 2017, on the section of roads described in Schedule B. The temporary closure is required for safety during Gas main replacement. Diversion will be signed locally and residents affected will be advised.

DATED THIS THIRTY-FIRST OF AUGUST, TWO THOUSAND AND SEVENTEEN

Garry Dallas
Executive Director

Clackmannanshire Council
Kilncraigs
ALLOA
FK10 1EB

SCHEDULE A

List of Roads	Section of road over which a road closure will be applicable from 0730 hours on Monday 25th September 2017 until 1615 hours on Saturday 7th October 2017.
Ochil Street, Tullibody	From its junction with Main Street northwards until its junction with Newmills, a distance of 54 metres or thereby.
Diversion	Via Ochil Street, Main Street and vice versa.

SCHEDULE B

List of Roads	Section of road over which a road closure will be applicable from 0730 hours on Monday 9th October 2017 until 1615 hours on Saturday 21st October 2017.
Ochil Street, Tullibody	From its junction with Main Street southwards for a distance of 32 metres or thereby.
Diversion	Via Ochil Street, Main Street and vice versa.

THE CLACKMANNANSHIRE COUNCIL
(OCHIL STREET, TULLIBODY)
(TEMPORARY ROAD CLOSURE) ORDER 2017

STATEMENT OF REASONS FOR MAKING THE ORDER

The order is required for safety during Gas mains replacement. Diversion will be signed locally and residents will be advised.

Garry Dallas
Executive Director

Clackmannanshire Council
Kilncraigs
ALLOA
FK10 1EB

The Clackmannanshire Council (Ochil Street, Tullibody) (Temporary Road Closure) Order 2017

The Council has made "The Clackmannanshire Council (Ochil Street, Tullibody) (Temporary Road Closure) Order 2017, under the Road Traffic Regulation Act 1984 (as amended) on 31st August 2017: **Schedule A** - to close to vehicles the section of road at **Ochil Street, Tullibody** - from its junction with Main Street northwards until its junction with Newmills, a distance of 54 metres or thereby. Diversion: Via Ochil Street, Main Street and vice versa; and **Schedule B** – to close to vehicles the section of road at **Ochil Street, Tullibody** (from its junction with Main Street southwards for a distance of 32 metres or thereby). Diversion: Via Main Street, Ochil Street and vice versa, The order runs from 0730 hours on Monday 25th September 2017 until 1615 hours on Saturday 7th October 2017 (**Schedule A**) and also from 0730 hours on Monday 9th October 2017 until 1615 hours on Saturday 21st October 2017 (**Schedule B**). The works are required for safety during Gas mains replacement. Diversion will be signed locally and residents affected will be advised. Full details are available on www.clacks.gov.uk or may be examined at Clackmannanshire Council's Offices, Kilncraigs, Alloa, FK10 1EB, and any Council Office/Library, during normal office hours.

THE CLACKMANNANSHIRE COUNCIL
(OCHIL STREET, TULLIBODY)
(TEMPORARY ROAD CLOSURE) ORDER 2017

The Clackmannanshire Council has made the above named Order under Section 14 of the Road Traffic Regulation Act 1984 (as amended) on 31st August 2017.

The effect of this Order shall be to close to vehicles:-

The period from 0730 hours on Monday 25th September 2017 until 1615 hours on Saturday 7th October 2017, on the section described in Schedule A. The period from 0730 hours on Monday 9th October 2017 until 1615 hours on Saturday 21st October 2017, on section described in Schedule B. The temporary closure is required for safety during Gas mains replacement. Diversion will be signed locally and residents affected will be advised.

A copy of the Order, together with a copy of the relative plan, is available on www.clacks.gov.uk or may be examined at Clackmannanshire Council's Offices, Kilncraigs, Alloa, FK10 1EB, and any Council Office/Library, during normal office hours free of charge.

Garry Dallas
Executive Director

Clackmannanshire Council
Kilncraigs
ALLOA
FK10 1EB

SCHEDULE A

List of Roads	Section of road over which a road closure will be applicable from 0730 hours on Monday 25th September 2017 until 1615 hours on Saturday 7th October 2017.
Ochil Street, Tullibody	From its junction with Main Street northwards for a distance of 54 metres or thereby.
Diversion	Via Main Street, Ochil Street and vice versa.

SCHEDULE B

List of Roads	Section of road over which a road closure will be applicable from 0730 hours on Monday 9th October 2017 until 1615 hours on Saturday 21st October 2017.
Ochil Street, Tullibody	From its junction with Main Street southwards for a distance of 32 metres or thereby.
Diversion	Via Main Street, Ochil Street and vice versa.


THE CLACKMANNANSHIRE COUNCIL
(OCHIL STREET, TULLIBODY)
(TEMPORARY ROAD CLOSURE) ORDER 2017

This is the plan referred to in the Clackmannanshire Council (Ochil Street, Tullibody) (Temporary Road Closure) Order 2017.

Made by Clackmannanshire Council on 31st August 2017.

Garry Dallas
Executive Director

Clackmannanshire Council
Kilncraigs
ALLOA
FK10 1EB

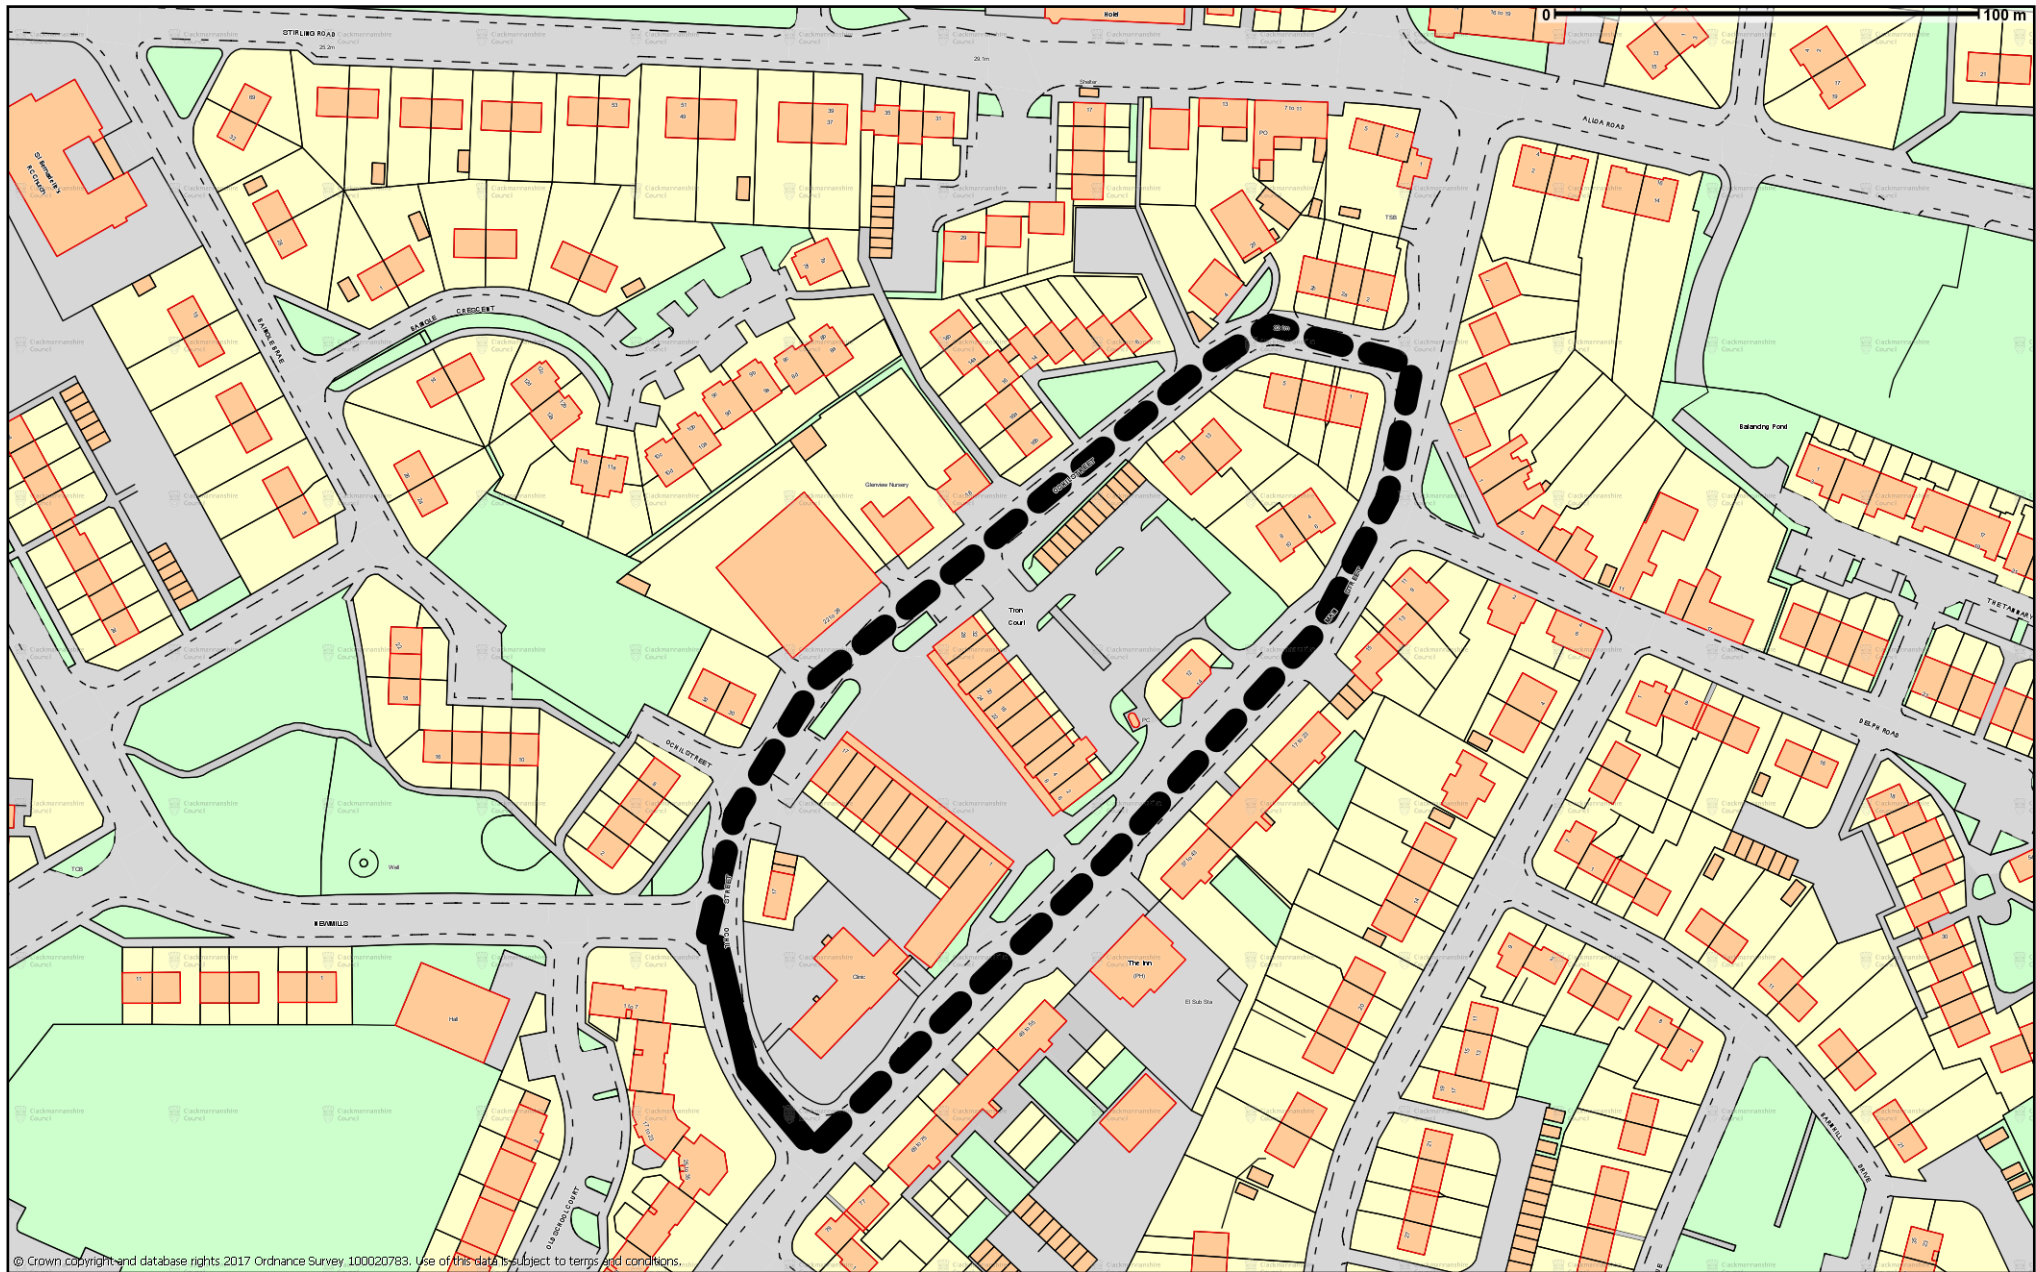

© Crown copyright and database rights 2017 Ordnance Survey 100020783. Use of this data is subject to terms and conditions.

© Crown copyright and database rights 2017 Ordnance Survey 100020783. You are permitted to use this data solely to enable you to respond to, or interact with, the organisation that provided you with the data. You are not permitted to copy, sub-licence, distribute or sell any of this data to third parties in any form.

Scale 1:1786




TRO2017_072 Ochil Street, Tullibody

Schedule A



Clackmannanshire Council

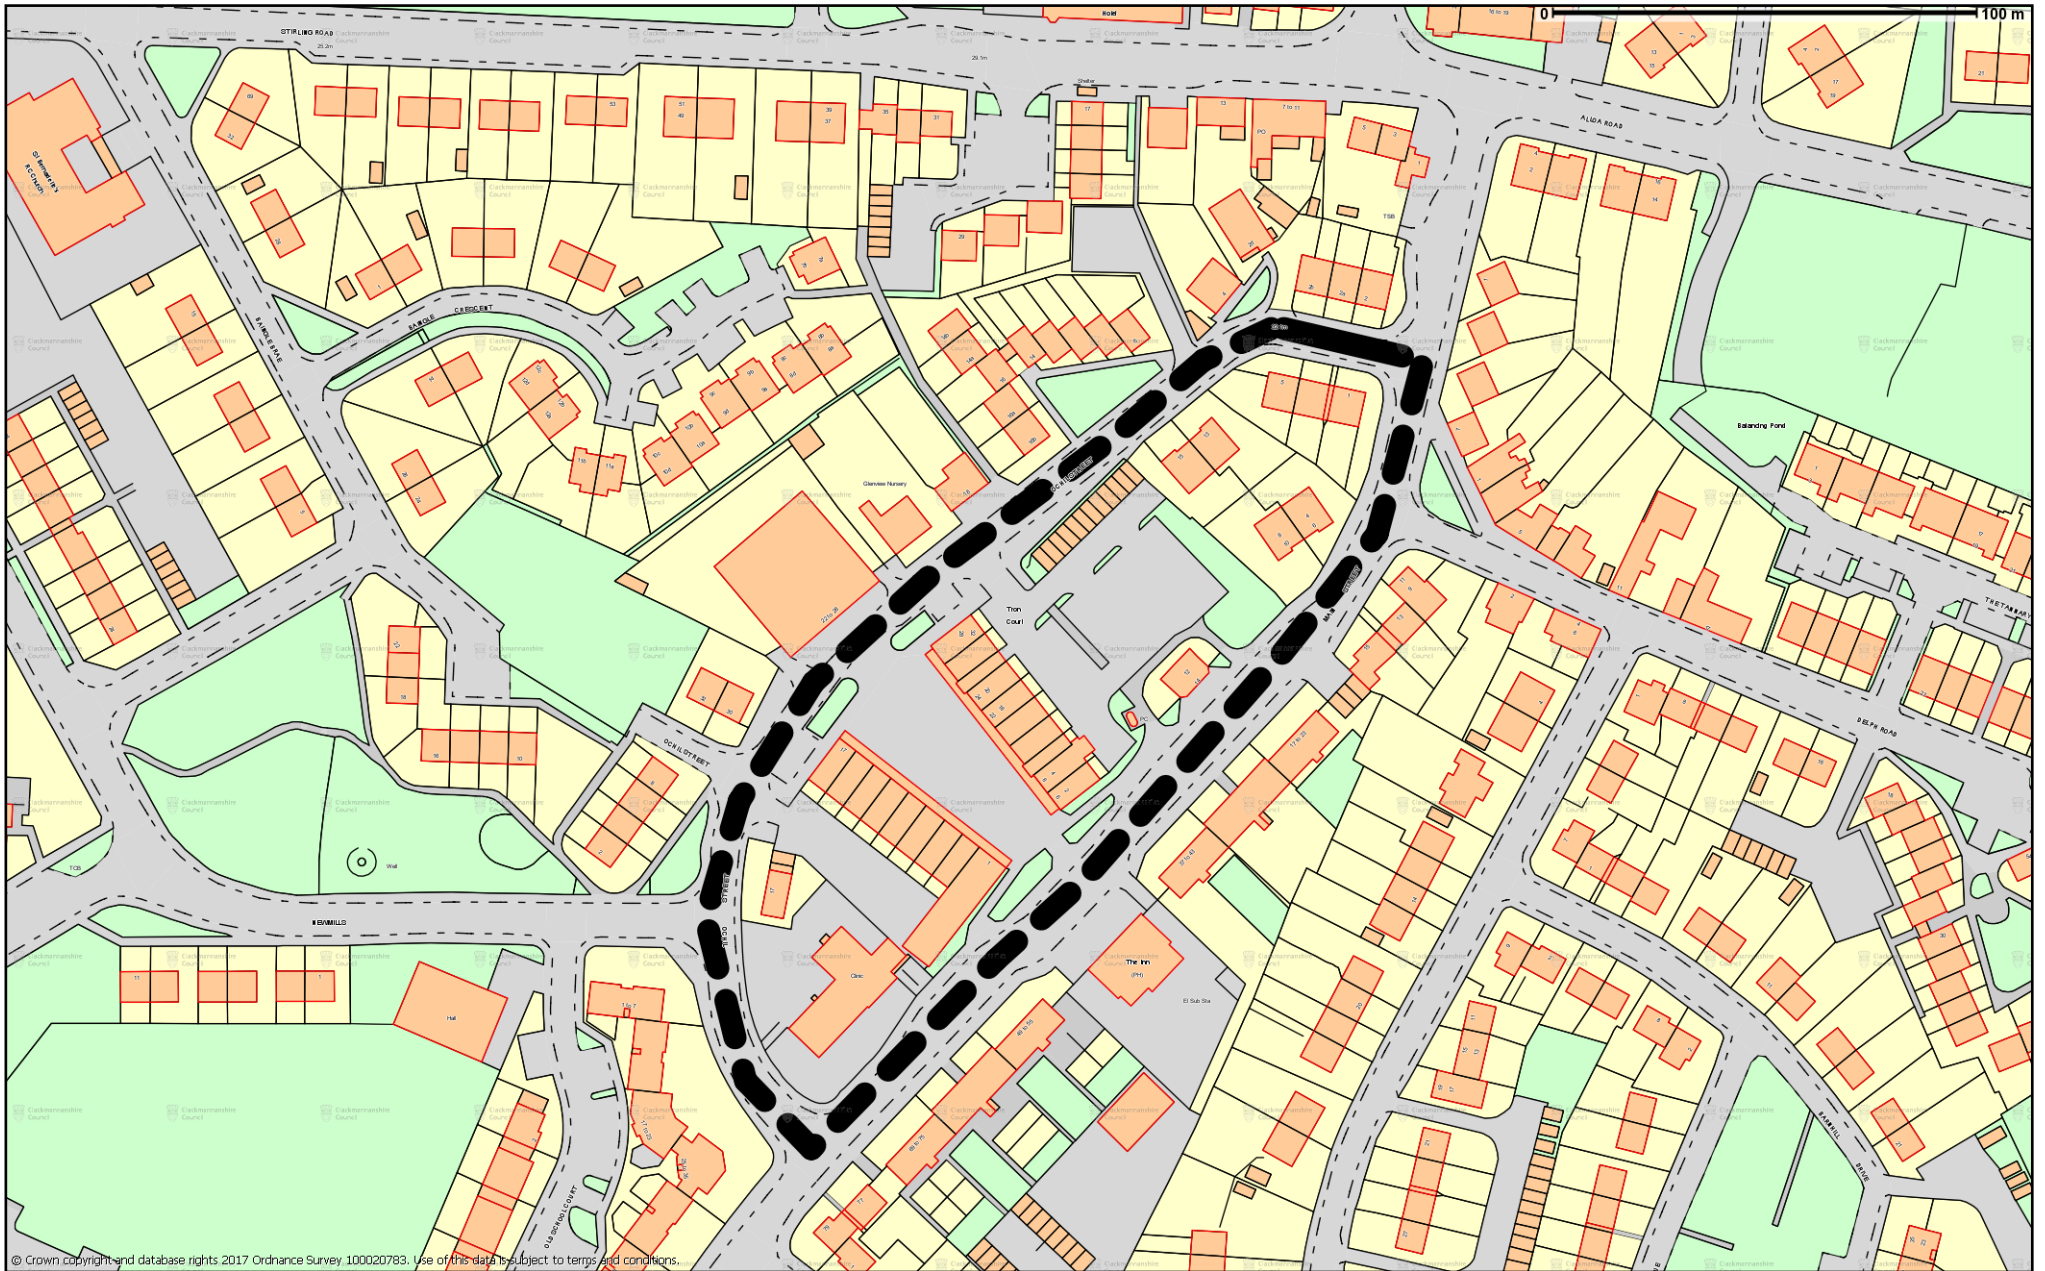

© Crown copyright and database rights 2017 Ordnance Survey 100020783. Use of this data is subject to terms and conditions.

© Crown copyright and database rights 2017 Ordnance Survey 100020783. You are permitted to use this data solely to enable you to respond to, or interact with, the organisation that provided you with the data. You are not permitted to copy, sub-licence, distribute or sell any of this data to third parties in any form.

Scale 1:1786



TRO2017_072 Ochil Street, Tullibody
Schedule B

