



**(A91 STIRLING ROAD, ALVA)
(TEMPORARY PROHIBITION OF PARKING AND LOADING) ORDER 2018**

The Clackmannanshire Council, in exercise of the powers conferred on them by Section 14 of the Road Traffic Regulation Act 1984 as amended by the Road Traffic (Temporary Restriction) Act 1991 and of all other powers enabling them in that behalf, hereby make the following Order.

1. This Order may be cited as "The Clackmannanshire Council (A91 Stirling Road, Alva) (Temporary Prohibition of Parking and Loading) Order 2018" and notwithstanding the date hereof, the Schedule shall come into operation at 0800 hours on Monday 15th October 2018 for a period of one week.
2. The effect of this Order is that there will be no parking or loading at any time during:

The period from 0800 hours on Monday 15th October 2018 for a period of one week or until works are completed whichever is soonest, on the section of roads described in Schedule. The temporary prohibition of parking and loading is necessary to allow the road to be resurfaced. Diversions will be signed where appropriate.

DATED THIS SEVENTEENTH DAY OF SEPTEMBER, TWO THOUSAND AND EIGHTEEN

Garry Dallas
Strategic Director (Place)

Clackmannanshire Council
Kilncraigs
ALLOA
FK10 1EB

SCHEDULE	
List of Roads	Section of road over which a temporary prohibition of parking and loading is applicable from 0800 hours on Monday 15th October 2018 for a period of one week or until works are completed whichever is soonest.
A91 Stirling Road, Alva	From its junction with Coblecrook Gardens eastwards for a distance of 190 metres or thereby.

THE CLACKMANNANSHIRE COUNCIL
(A91 STIRLING ROAD, ALVA)
(TEMPORARY PROHIBITION OF PARKING AND LOADING) ORDER 2018

STATEMENT OF REASONS FOR MAKING THE ORDER

The order is necessary to allow the road to be resurfaced. Diversions will be signed where appropriate.

Garry Dallas
Strategic Director (Place)

Clackmannanshire Council
Kilncraigs
ALLOA
FK10 1EB

The Clackmannanshire Council (A91 Stirling Road, Alva) (Temporary Prohibition of Parking and Loading) Order 2018

The Council has made "The Clackmannanshire Council (Various Streets, Alloa) (Temporary Prohibition of Parking and Loading) Order 2018, under the Road Traffic Regulation Act 1984 (as amended) on 17th September 2018: where there will be a temporary prohibition of parking and loading at **A91 Stirling Road** (from its junction with Coblecrook Gardens eastwards for a distance of 190 metres or thereby). The order runs from 0800 hours on Monday 15th October 2018 for a period of one week or until works are completed whichever is soonest. The works are necessary to allow the road to be resurfaced. Diversion will be signed where appropriate. Full details are available on www.clacks.gov.uk or may be examined at Clackmannanshire Council's Offices, Kilncraigs, Alloa, FK10 1EB, and any Council Office/Library, during normal office hours.

THE CLACKMANNANSHIRE COUNCIL
(A91 STIRLING ROAD, ALLOA)
(TEMPORARY PROHIBITION OF PARKING AND LOADING) ORDER 2018

The Clackmannanshire Council has made the above named Order under Section 14 of the Road Traffic Regulation Act 1984 (as amended) on 17th September 2018.

The effect of this Order is that there will be no parking or loading at any time during the period from 0800 hours on Monday 15th October 2018 for a period of one week or until works are complete whichever is soonest, on the section of roads described in Schedule. The temporary prohibition of parking and loading is necessary to allow the road to be resurfaced. Diversions will be signed where appropriate.

A copy of the Order, together with a copy of the relative plan, is available on www.clacks.gov.uk or may be examined at Clackmannanshire Council's Offices, Kilncraigs, Alloa, FK10 1EB, and any Council Office/Library, during normal office hours free of charge.

Garry Dallas
Strategic Director (Place)

Clackmannanshire Council
Kilncraigs
ALLOA
FK10 1EB

SCHEDULE	
List of Roads	Section of road over which a temporary prohibition of parking and loading is applicable from 0800 hours on Monday 15th October 2018 for a period of one week or until works are completed whichever is soonest.
A91 Stirling Road, Alva	From its junction with Coblecrook Gardens eastwards for a distance of 190 metres or thereby.


THE CLACKMANNANSHIRE COUNCIL
(A91 STIRLING ROAD, ALVA)
(TEMPORARY PROHIBITION OF PARKING AND LOADING) ORDER 2018

This is the plan referred to in The Clackmannanshire Council (A91 Stirling Road, Alva) (Temporary Prohibition of Parking and Loading) Order 2018.

Made by Clackmannanshire Council on 17th September 2018.

Garry Dallas
Strategic Director (Place)

Clackmannanshire Council
Kilncraigs
ALLOA
FK10 1EB

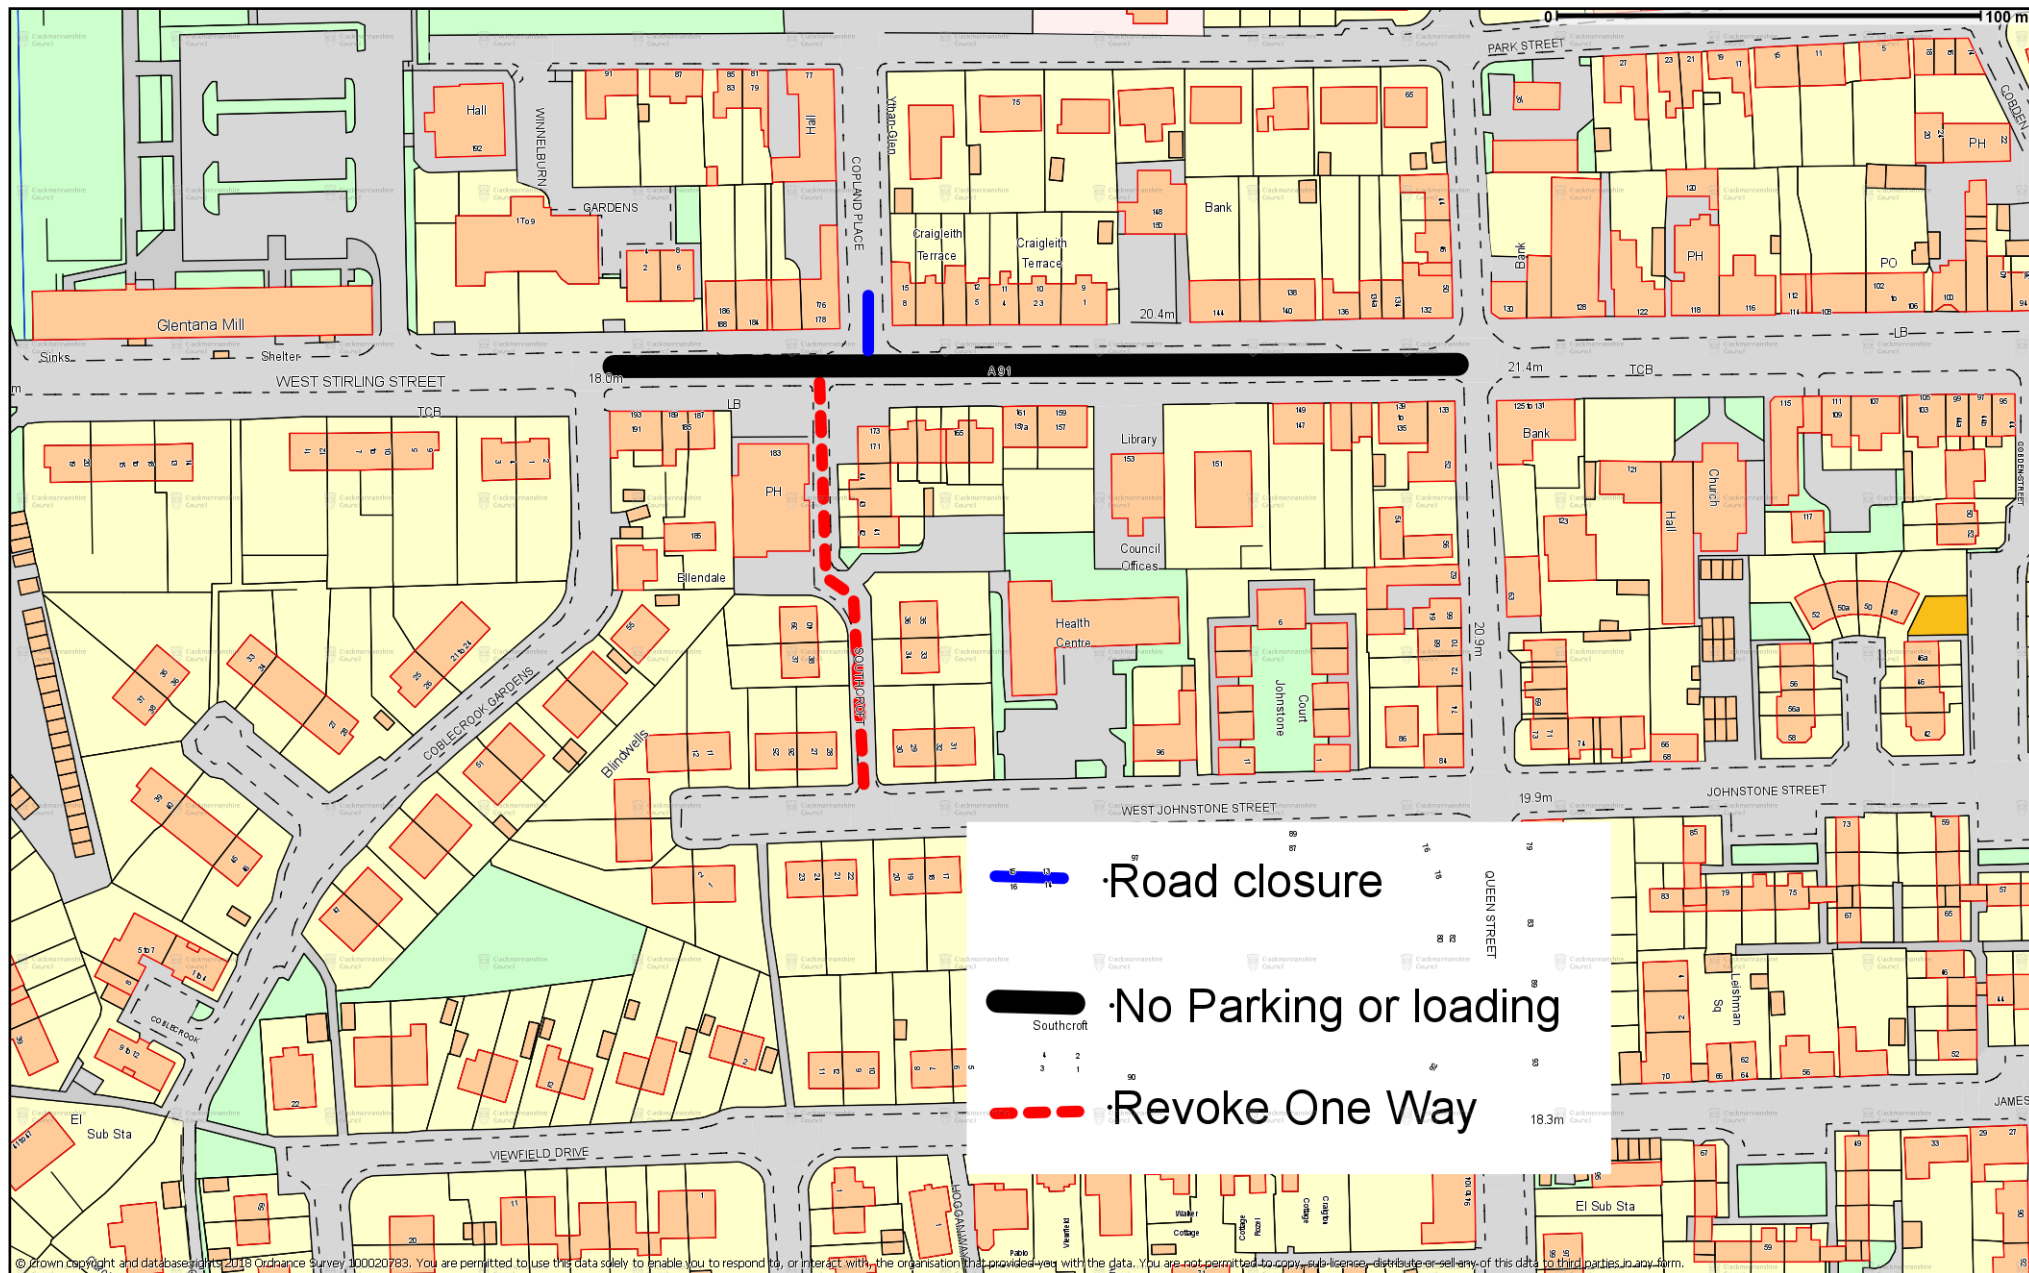

© Crown copyright and database rights 2018 Ordnance Survey 100020783. You are permitted to use this data solely to enable you to respond to, or interact with, the organisation that provided you with the data. You are not permitted to copy, sub-licence, distribute or sell any of this data to third parties in any form.

Scale 1:1786



TRO2018_046 A91 Stirling Street, Alva



Clackmannanshire Council