



**(MURRAY SQUARE, TILlicOUNTRY)
(TEMPORARY PARKING SUSPENSION) ORDER 2018**

The Clackmannanshire Council, in exercise of the powers conferred on them by Section 14 of the Road Traffic Regulation Act 1984 as amended by the Road Traffic (Temporary Restrictions) Act 1991 and of all other powers enabling them in that behalf hereby make the following Order.

1. This Order may be cited as "The Clackmannanshire Council (Murray Square, Tillicoultry) (Temporary Parking Suspension) Order 2018" and notwithstanding the date hereof shall come into operation at 1400 hours on Sunday 25th November 2018 and will remain in operation until 1900 hours on that day.
2. The effect of this Order shall be to suspend parking during:-
The period from 1400 hours until 1900 hours on Sunday 25th November 2018, on the section described in the Schedule attached. The temporary parking suspension is required for Christmas Lights Switch On.

DATED THIS TWENTY-NINETH DAY OF OCTOBER, TWO THOUSAND AND EIGHTEEN

Garry Dallas
Strategic Director (Place)

Clackmannanshire Council
Kilncraigs
ALLOA
FK10 1EB

| SCHEDULE | |
|----------------------|---|
| List of Roads | Section of road which parking is suspended from 1400 hours until 1900 hours on Sunday 25th November 2018. |
| Murray Square | For its entirety. |

THE CLACKMANNANSHIRE COUNCIL
(MURRAY SQUARE, TILlicOUNTRY)
(TEMPORARY PARKING SUSPENSION) ORDER 2018

STATEMENT OF REASONS FOR MAKING THE ORDER

The order is required for Christmas Lights Switch on. The restriction is required from 1400 hours until 1900 hours on Sunday 25th November 2018.

Garry Dallas
Strategic Director (Place)

Clackmannanshire Council
Kilncraigs
ALLOA
FK10 1EB

The Clackmannanshire Council (Murray Square, Tillicoultry) (Temporary Parking Suspension) Order 2018

The Council has made "The Clackmannanshire Council (Murray Square, Tillicoultry) (Temporary Parking Suspension) Order 2018", under the Road Traffic Regulation Act 1984 (as amended) on 29th October 2018: to suspend parking at **Murray Square, Tillicoultry** – for its entirety. The order runs from 1400 hours until 1900 hours on Sunday 25th November 2018. The order is required for Christmas Lights Switch on. Full details are available on www.clacks.gov.uk or may be examined at Clackmannanshire Council's Offices, Kilncraigs, Alloa, FK10 1EB, and any Council Office/Library, during normal office hours.

THE CLACKMANNANSHIRE COUNCIL
(MURRAY SQUARE, TILlicOUNTRY)
(TEMPORARY PARKING SUSPENSION) ORDER 2018

The Clackmannanshire Council has made the above named Order under Section 14 of the Road Traffic Regulation Act 1984 (as amended) on 29th October 2018.

The effect of this Order shall be to suspend parking:-

The period from 1400 hours until 1900 hours on Sunday 25th November 2018, on the section described in the Schedule attached. The temporary parking suspension is required Christmas Lights Switch on.

A copy of the Order, together with a copy of the relative plan, is available on www.clacks.gov.uk or may be examined at Clackmannanshire Council's Offices, Kilncraigs, Alloa, FK10 1EB, and any Council Office/Library, during normal office hours free of charge.

Garry Dallas
Strategic Director (Place)

Clackmannanshire Council
Kilncraigs
ALLOA
FK10 1EB

| SCHEDULE | |
|----------------------|---|
| List of Roads | Section of road which parking is suspended from 1400 hours until 1900 hours on Sunday 25th November 2018. |
| Murray Square | For its entirety. |


THE CLACKMANNANSHIRE COUNCIL
(MURRAY SQUARE, TILlicOUNTRY)
(TEMPORARY PARKING SUSPENSION) ORDER 2018

This is the plan referred to in the Clackmannanshire Council (Murray Square, Tillicoultry) (Temporary Parking Suspension) Order 2018.

Made by Clackmannanshire Council on 29th October 2018.

Garry Dallas
Strategic Director (Place)

Clackmannanshire Council
Kilncraigs
ALLOA
FK10 1EB

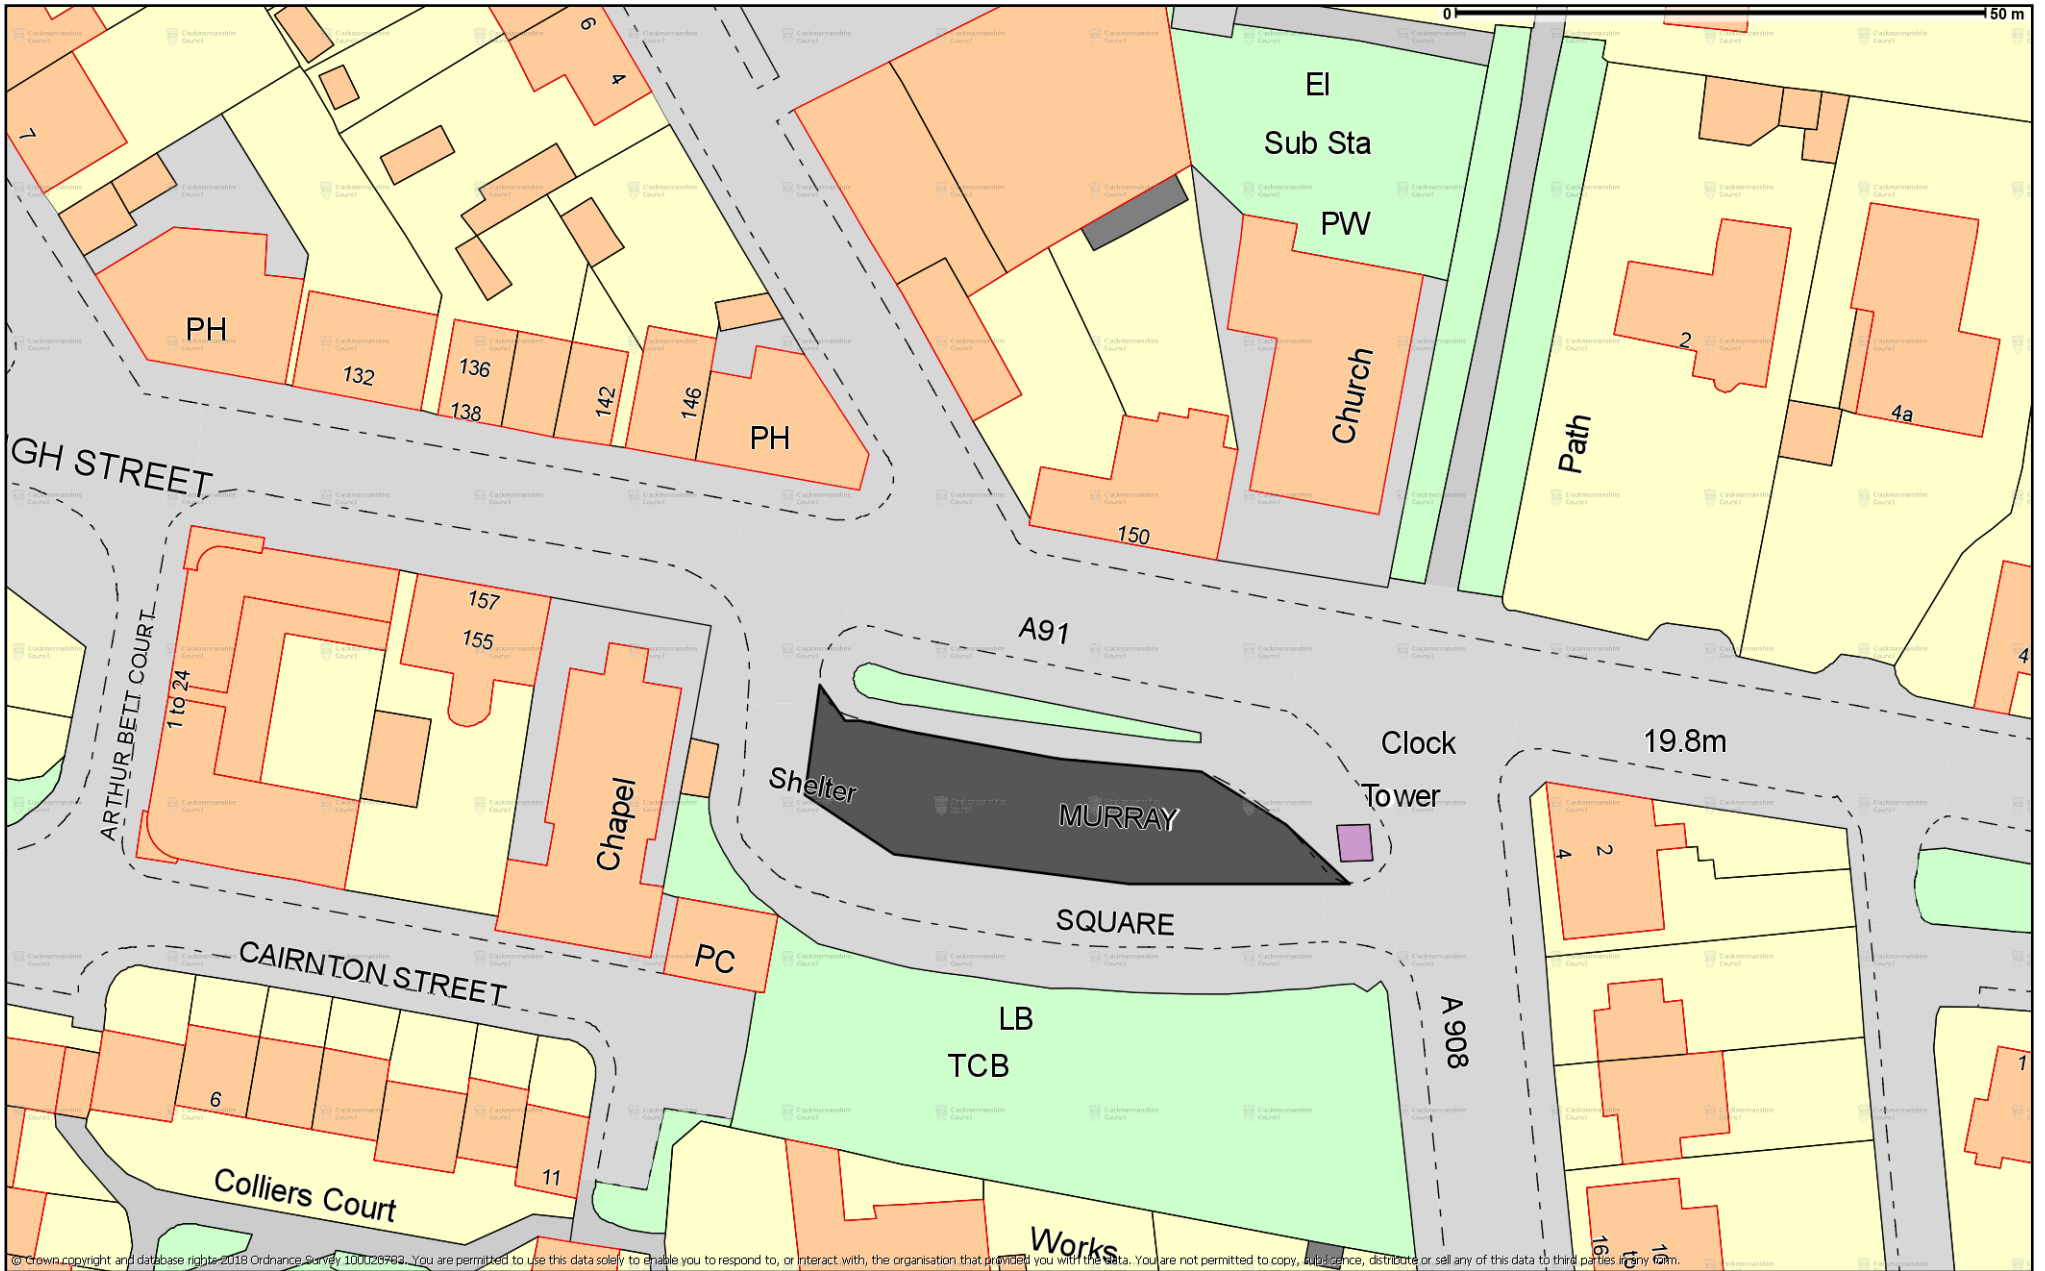

© Crown copyright and database rights 2018 Ordnance Survey 100020783. You are permitted to use this data solely to enable you to respond to, or interact with, the organisation that provided you with the data. You are not permitted to copy, sub-licence, distribute or sell any of this data to third parties in any form.

Scale 1:714



Murray Square, Tillicoultry
Parking Suspension

