



**(DRYSDALE STREET, ALLOA)
(TEMPORARY TAXI RANK) ORDER 2018**

The Clackmannanshire Council, in exercise of the powers conferred on them by Section 14 of the Road Traffic Regulation Act 1984 as amended by the Road Traffic (Temporary Restrictions) Act 1991 and of all other powers enabling them in that behalf, hereby make the following Order.

1. This Order may be cited as "The Clackmannanshire Council (Drysdale Street, Alloa) (Temporary Taxi Rank) Order 2018" and notwithstanding the date hereof, Schedule shall come into operation at 0600 hours on Saturday 24th November 2018 and will remain in operation until 2000 hours on that day.
2. The effect of this Order shall be to temporarily extend the current taxi rank in Drysdale Street:-

During the period from 0600 hours until 2000 hours on Saturday 24th November 2018, on the section of roads described in Schedule. The temporary taxi rank extension is necessary as Mill Street is closed for Christmas Tree switch on.

DATED THIS SEVENTH DAY OF NOVEMBER, TWO THOUSAND AND EIGHTEEN

Garry Dallas
Strategic Director (Place)

Clackmannanshire Council
Kilncraigs
ALLOA
FK10 1EB

SCHEDULE	
List of Roads	Section of road over which a temporary taxi rank will be applicable from 0600 hours until 2000 hours on Saturday 24th November 2018.
Drysdale Street	From a point 80 metres or thereby south of its junction with Primrose Street, southwards for a distance of 35 metres or thereby.

THE CLACKMANNANSHIRE COUNCIL
(DRYSDALE STREET, ALLOA)
(TEMPORARY TAXI RANK) ORDER 2018

STATEMENT OF REASONS FOR MAKING THE ORDER

The order is necessary as Mill Street is closed for Christmas Tree switch on.

Garry Dallas
Strategic Director (Place)

Clackmannanshire Council
Kilncraigs
ALLOA
FK10 1EB

The Clackmannanshire Council (Drysdale Street, Alloa) (Temporary Taxi Rank) Order 2018

The Council has made "The Clackmannanshire Council (Drysdale Street, Alloa) (Temporary Taxi Rank) Order 2018, under the Road Traffic Regulation Act 1984 (as amended) on 7th November 2018: to extend the current taxi rank at **Drysdale Street, Alloa** (from a point 80 metres or thereby south of its junction with Primrose Street, southwards for a distance of 35 metres or thereby). The order runs from 0600 hours until 2000 hours on Saturday 24th November 2018 and is necessary as Mill Street is closed for Christmas Tree switch on. Full details are available on www.clacks.gov.uk or may be examined at Clackmannanshire Council's Offices, Kilncraigs, Alloa, FK10 1EB, and any Council Office/Library, during normal office hours.

THE CLACKMANNANSHIRE COUNCIL
(DRYSDALE STREET, ALLOA)
(TEMPORARY TAXI RANK) ORDER 2018

The Clackmannanshire Council has made the above named Order under Section 14 of the Road Traffic Regulation Act 1984 (as amended) on 7th November 2018.

The effect of this Order shall be to temporarily extend the current taxi rank in Drysdale Street:-
The period from 0600 hours until 2000 hours on Saturday 24th November 2018, on the section described in Schedule. The temporary closure is necessary as Mill Street is closed for Christmas Tree switch on.

A copy of the Order, together with a copy of the relative plan, is available on www.clacks.gov.uk or may be examined at Clackmannanshire Council's Offices, Kilncraigs, Alloa, FK10 1EB, and any Council Office/Library, during normal office hours free of charge.

Garry Dallas
Strategic Director (Place)

Clackmannanshire Council
Kilncraigs
ALLOA
FK10 1EB

SCHEDULE	
List of Roads	Section of road over which a temporary taxi rank will be applicable from 0600 hours until 2000 hours on Saturday 24th November 2018.
Drysdale Street	From a point 80 metres or thereby south of its junction with Primrose Street, southwards for a distance of 35 metres or thereby.


THE CLACKMANNANSHIRE COUNCIL
(DRYSDALE STREET, ALLOA)
(TEMPORARY TAXI RANK) ORDER 2018

This is the plan referred to in the Clackmannanshire Council (Drysdale Street, Alloa) (Temporary Taxi Rank) Order 2018.

Made by Clackmannanshire Council on 7th November 2018.

Garry Dallas
Strategic Director (Place)

Clackmannanshire Council
Kilncraigs
ALLOA
FK10 1EB

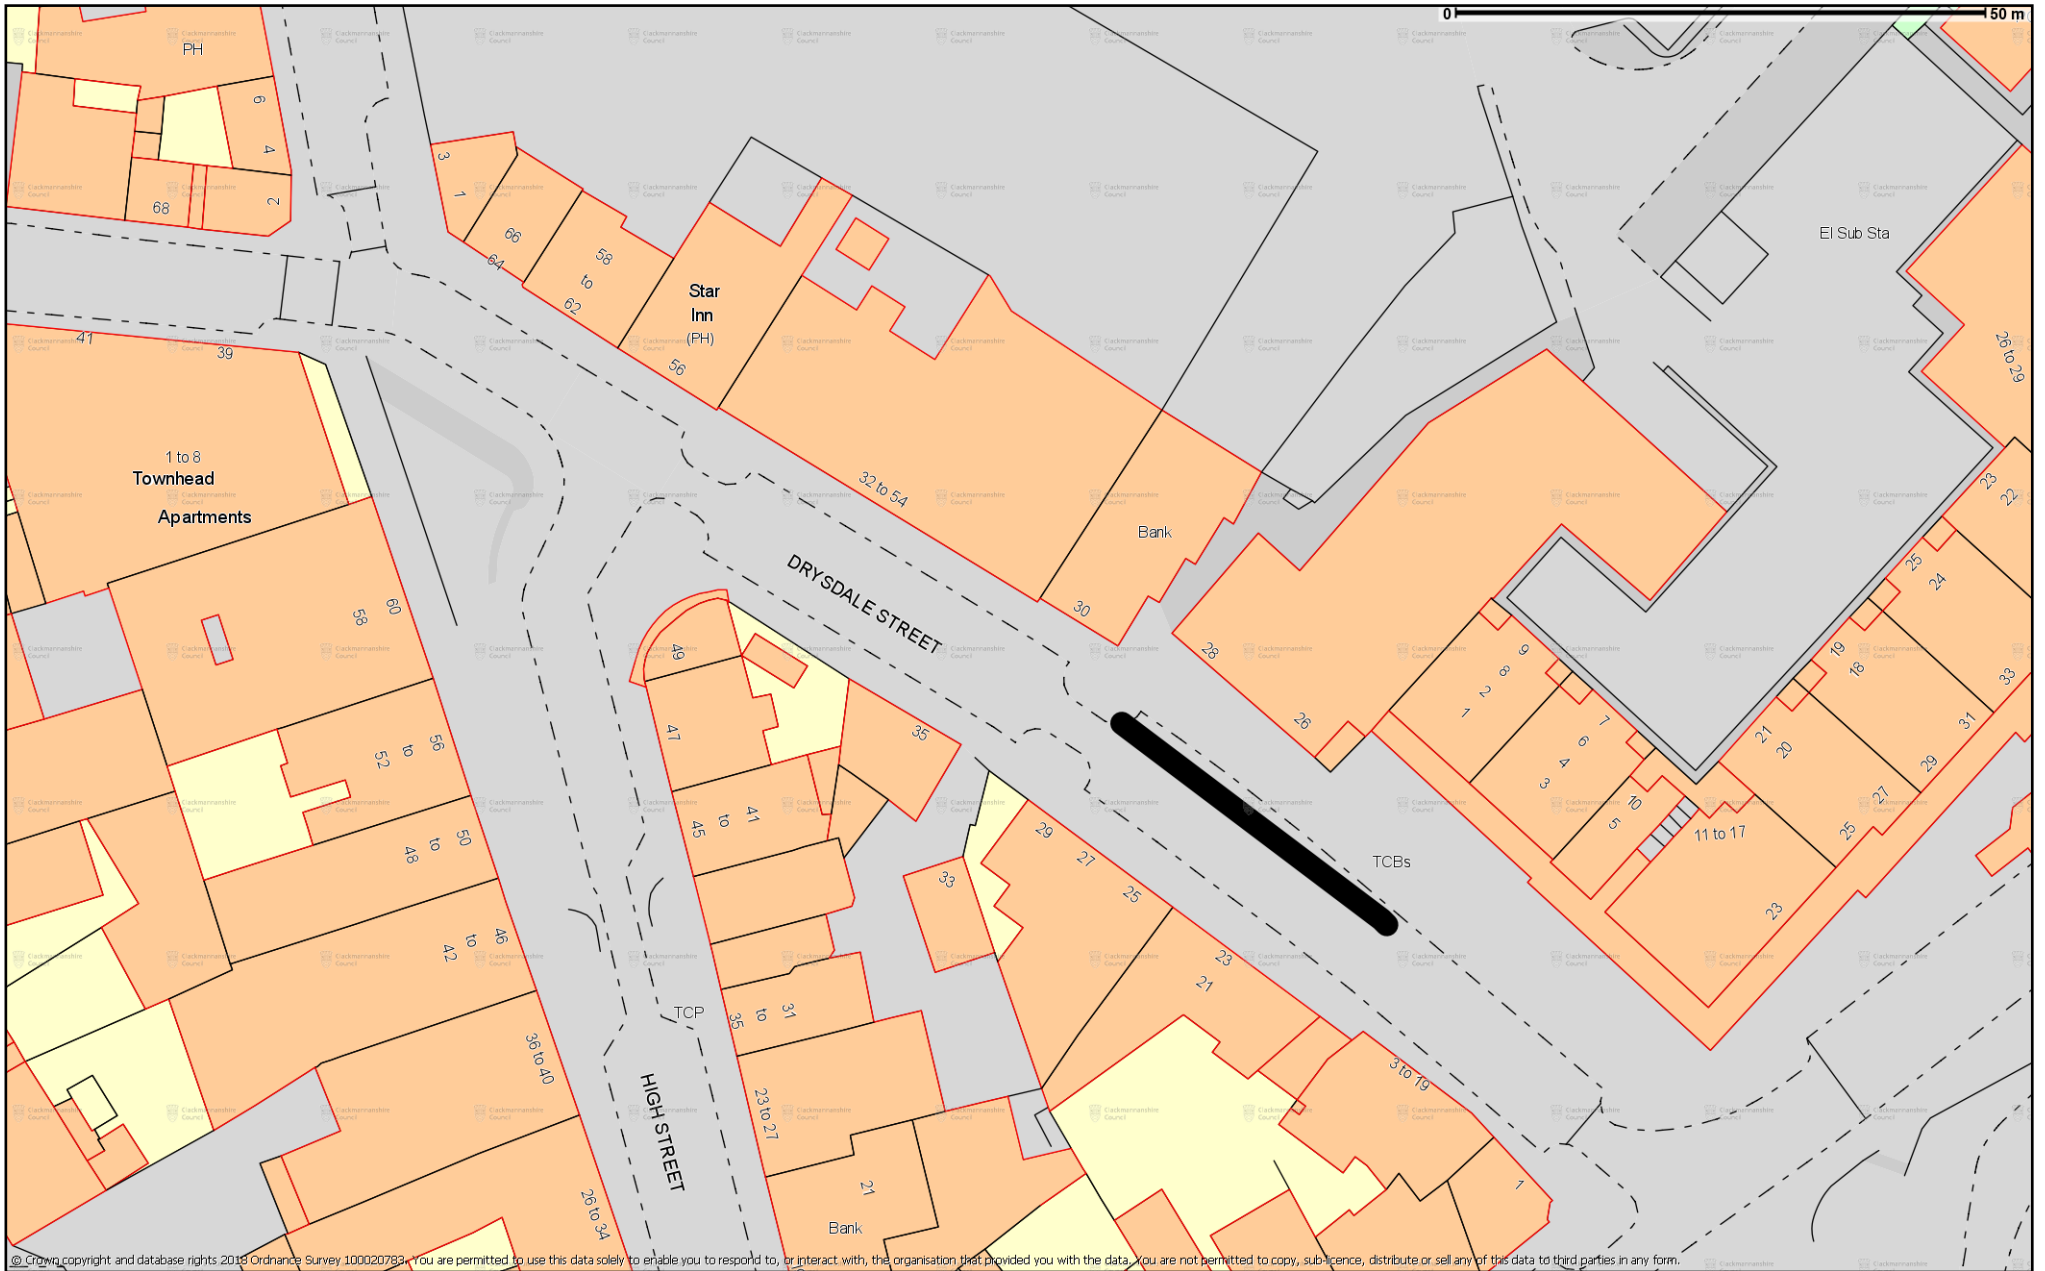

© Crown copyright and database rights 2018 Ordnance Survey 100020783. You are permitted to use this data solely to enable you to respond to, or interact with, the organisation that provided you with the data. You are not permitted to copy, sub-licence, distribute or sell any of this data to third parties in any form.

© Crown copyright and database rights 2018 Ordnance Survey 100020783. You are permitted to use this data solely to enable you to respond to, or interact with, the organisation that provided you with the data. You are not permitted to copy, sub-licence, distribute or sell any of this data to third parties in any form.

Scale 1:714



Temporary Taxi Rank - Alloo
Christmas Tree Switch On

