



**(STIRLING STREET, ALVA)  
(TEMPORARY DISABLED PARKING) ORDER 2019**

The Clackmannanshire Council, in exercise of the powers conferred on them by Section 14 of the Road Traffic Regulation Act 1984 as amended by the Road Traffic (Temporary Restrictions) Act 1991 and of all other powers enabling them in that behalf hereby make the following Order.

1. This Order may be cited as "The Clackmannanshire Council (Street, Town) (Temporary Disabled Parking) Order 2019" and notwithstanding the date hereof shall come into operation at 1000 hours on Sunday 31<sup>st</sup> March 2019 and will remain in operation until 1230 hours on that day.
2. The effect of this Order will be to put in place temporary disabled parking bays during:-  
The period from 1000 hours until 1230 hours on Sunday 31<sup>st</sup> March 2019, on the section described in the Schedule attached. The temporary Disabled Parking bay is necessary to allow parking facilities for members of the public attending the church service as the south side parking is unavailable.

**DATED THIS EIGHTEENTH DAY OF FEBRUARY, TWO THOUSAND AND NINETEEN**

Garry Dallas  
**Strategic Director (Place)**

Clackmannanshire Council  
Kilncraigs  
ALLOA  
FK10 1EB

| <b>SCHEDULE</b>       |   |
|-----------------------|---|
| <b>List of Roads</b>  | <b>Section of road over which temporary disabled parking bays is applicable during the hours of 10 am to 12.30 pm on Sunday 31<sup>st</sup> March 2019.</b> |
| Stirling Street, Alva | North Side<br>From a point 24 metres or thereby east of its junction with Queen Street, eastwards for a distance of 30 metres or thereby.                   |

**THE CLACKMANNANSHIRE COUNCIL**  
**(STIRLING STREET, ALVA)**  
**(TEMPORARY DISABLED PARKING) ORDER 2019**

**STATEMENT OF REASONS FOR MAKING THE ORDER**

The order is necessary to allow parking facilities for member of the public attending the church service as the south side parking is unavailable.

Garry Dallas  
**Strategic Director (Place)**

Clackmannanshire Council  
Kilncraigs  
ALLOA  
FK10 1EB

### **The Clackmannanshire Council (Stirling Street, Alva) (Temporary Disabled Parking) Order 2019**

The Council has made "The Clackmannanshire Council (Stirling Street, Alva) (Temporary Disabled Parking) Order 2019", under the Road Traffic Regulation Act 1984 (as amended) on 18<sup>th</sup> February 2019: to put in place temporary disabled parking bays at **Stirling Street, Alva** – North Side - from a point 24 metres or thereby east of its junction with Queen Street, eastwards for a distance of 30 metres or thereby. The order runs from 1000 hours until 1230 hours on Sunday 31<sup>st</sup> March 2019. The order is necessary to allow parking facilities for members of the public attending the church service as the south side parking is unavailable. Full details are available on [www.clacks.gov.uk](http://www.clacks.gov.uk) or may be examined at Clackmannanshire Council's Offices, Kilncraigs, Alloa, FK10 1EB, and any Council Office/Library, during normal office hours.

**THE CLACKMANNANSHIRE COUNCIL**  
**(STIRLING STREET, ALVA)**  
**(TEMPORARY DISABLED PARKING) ORDER 2019**

The Clackmannanshire Council has made the above named Order under Section 14 of the Road Traffic Regulation Act 1984 (as amended) on 18<sup>th</sup> February 2019.

The effect of this Order to put in place temporary disabled parking bays:-

The period from 1000 hours until 1230 hours on Sunday 31<sup>st</sup> March 2019, on the section described in the Schedule attached. The temporary Disabled Parking bay is necessary to allow parking facilities for members of the public attending the church service as the south side parking is unavailable.

A copy of the Order, together with a copy of the relative plan, is available on [www.clacks.gov.uk](http://www.clacks.gov.uk) or may be examined at Clackmannanshire Council's Offices, Kilncraigs, Alloa, FK10 1EB, and any Council Office/Library, during normal office hours free of charge.

Garry Dallas  
**Strategic Director (Place)**

Clackmannanshire Council  
Kilncraigs  
ALLOA  
FK10 1EB

| <b>SCHEDULE</b>       |   |
|-----------------------|---|
| <b>List of Roads</b>  | <b>Section of road over which temporary disabled parking bays is applicable during the hours of 10 am to 12.30 pm on Sunday 31<sup>st</sup> March 2019.</b> |
| Stirling Street, Alva | North Side<br>From a point 24 metres or thereby east of its junction with Queen Street, eastwards for a distance of 30 metres or thereby.                   |


**THE CLACKMANNANSHIRE COUNCIL**  
**(STIRLING STREET, ALVA)**  
**(TEMPORARY DISABLED PARKING) ORDER 2019**

This is the plan referred to in the Clackmannanshire Council (Stirling Street, Alva) (Temporary Disabled Parking) Order 2019.

Made by Clackmannanshire Council on 18<sup>th</sup> February 2019.

Garry Dallas  
**Strategic Director (Place)**

Clackmannanshire Council  
Kilncraigs  
ALLOA  
FK10 1EB

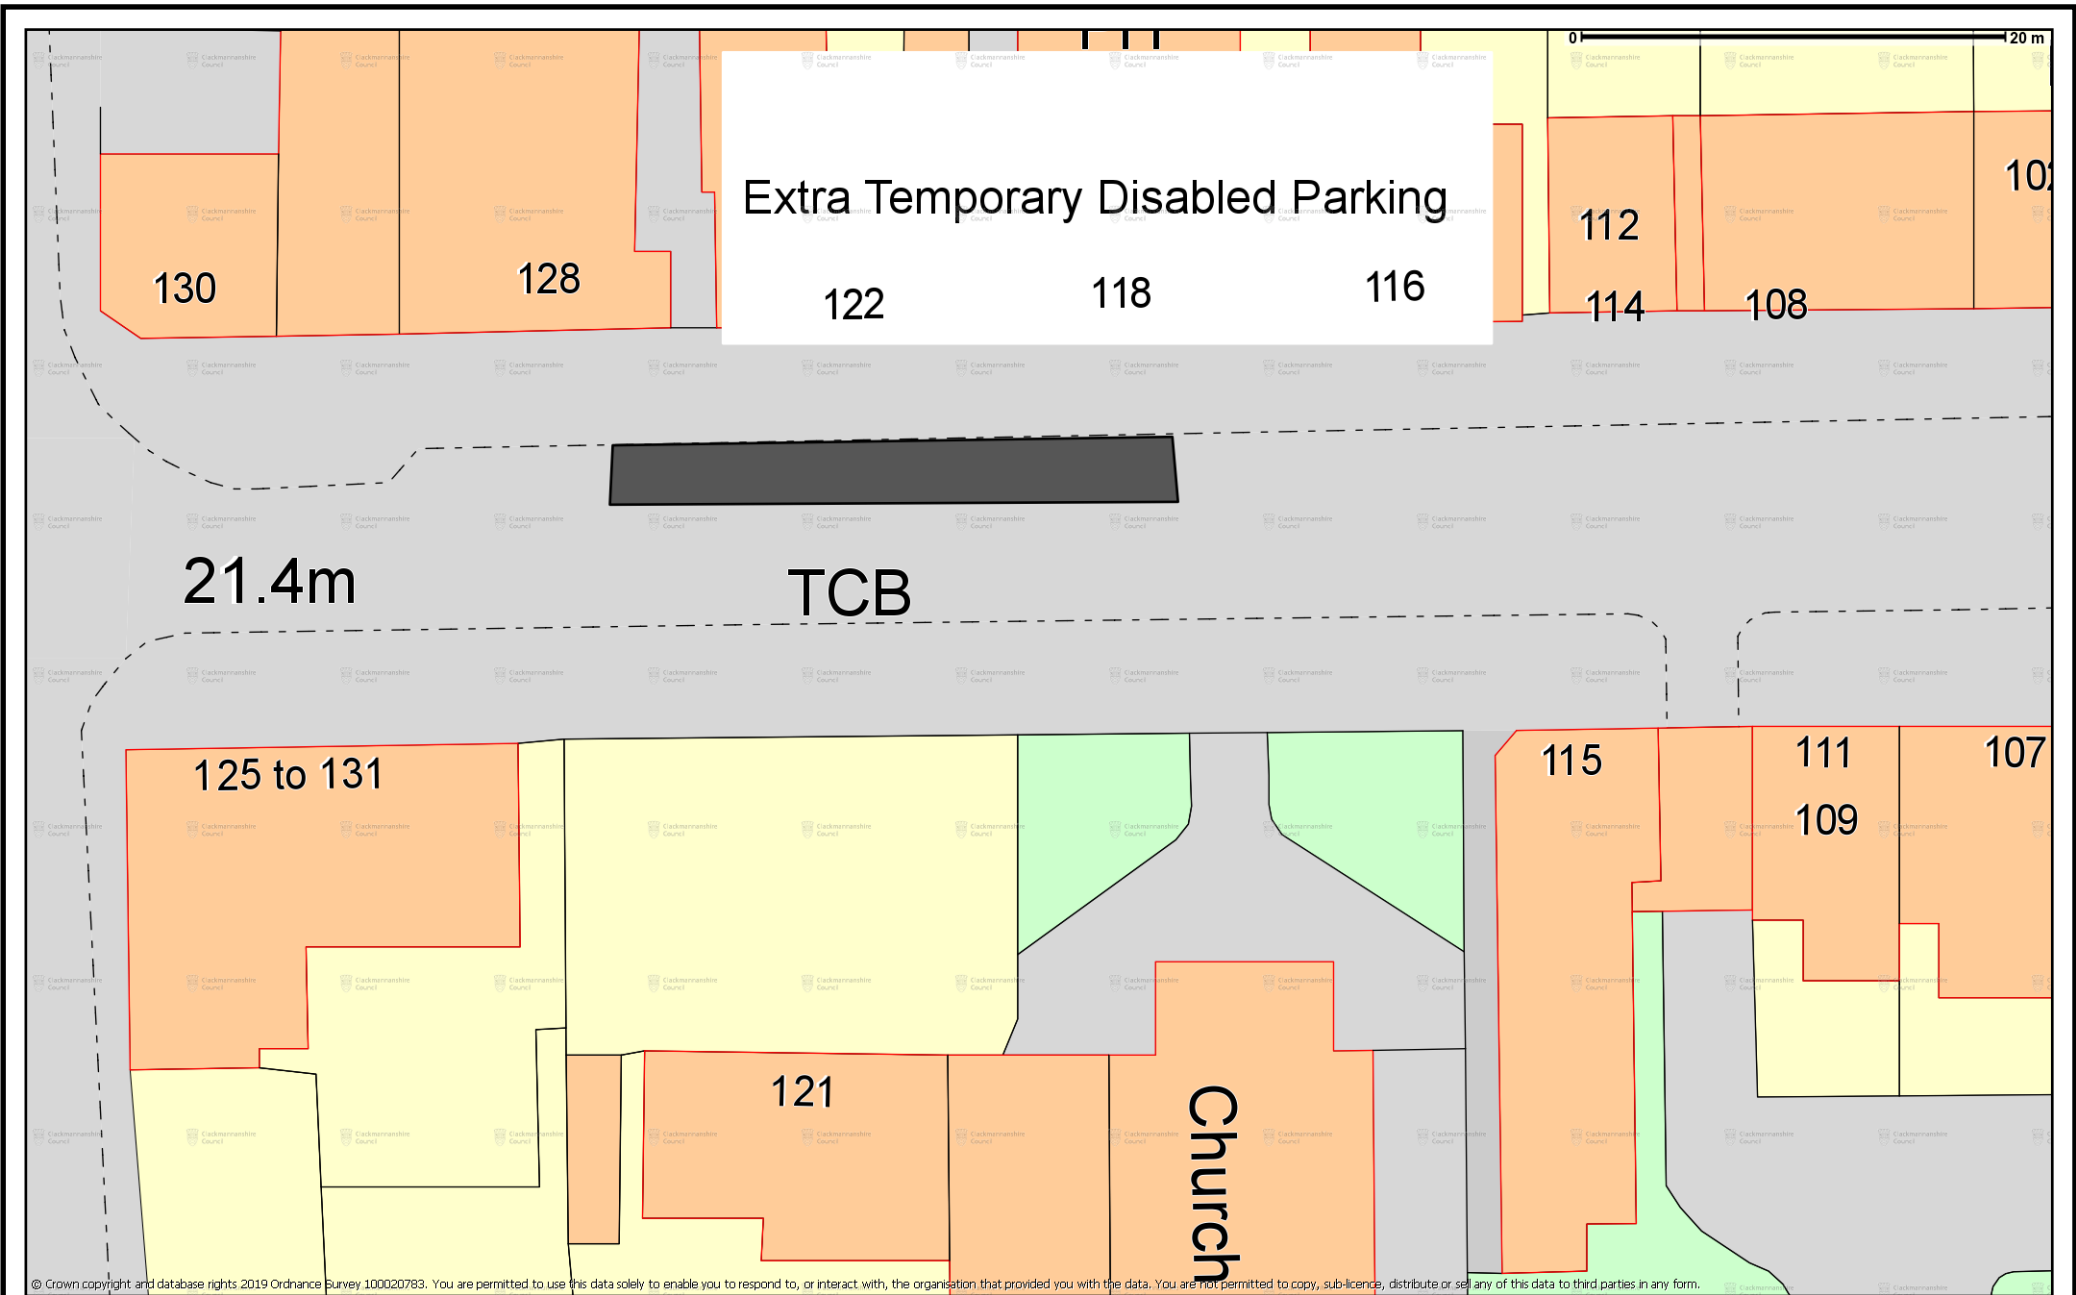

© Crown copyright and database rights 2019 Ordnance Survey 100020783. You are permitted to use this data solely to enable you to respond to, or interact with, the organisation that provided you with the data. You are not permitted to copy, sub-licence, distribute or sell any of this data to third parties in any form.

Scale 1:357



A91 West Stirling Street, Alva



**Clackmannanshire Council**