



**(WARDLAW STREET, COALSNAUGHTON)  
(TEMPORARY PROHIBITION OF DRIVING, PARKING AND LOADING) ORDER 2019**

The Clackmannanshire Council, in exercise of the powers conferred on them by Section 14 of the Road Traffic Regulation Act 1984 as amended by the Road Traffic (Temporary Restriction) Act 1991 and of all other powers enabling them in that behalf, hereby make the following Order.

1. This Order may be cited as "The Clackmannanshire Council (Wardlaw Street, Coalsnaughton) (Temporary Prohibition of Driving, Parking and Loading) Order 2019" and notwithstanding the date hereof, the Schedule shall come into operation at 0930 hours on Friday 24<sup>th</sup> May 2019 and will remain in operation until 1530 hours on that day.
2. The effect of this Order is that there will be no driving, parking or loading at any time during:

The period from 0930 hours until 1530 hours on Friday 24<sup>th</sup> May 2019, on the section of roads described in Schedule. The temporary prohibition of driving, parking and loading is necessary to allow ironworks to be replaced.

**DATED THIS TWENTY-FIFTH DAY OF APRIL, TWO THOUSAND AND NINETEEN**

Garry Dallas  
**Strategic Director (Place)**

Clackmannanshire Council  
Kilncraigs  
ALLOA  
FK10 1EB

<b>SCHEDULE</b>	
<b>List of Roads</b>	<b>Section of road over which a temporary prohibition of driving, parking and loading is applicable from 0930 hours until 1530 hours on Friday 24<sup>th</sup> May 2019.</b>
Wardlaw Street	From its junction with Gartinnny eastwards for a distance of 130 metres of thereby.
Diversion	Via B9140, A908, The Glen, Main Street and vice versa.

**THE CLACKMANNANSHIRE COUNCIL**  
**(WARDLAW STREET, COALSNAUGHTON)**  
**(TEMPORARY PROHIBITION OF DRIVING, PARKING AND LOADING) ORDER 2019**

**STATEMENT OF REASONS FOR MAKING THE ORDER**

The order is necessary to allow ironworks to be replaced.

Garry Dallas  
**Strategic Director (Place)**

Clackmannanshire Council  
Kilncraigs  
ALLOA  
FK10 1EB

## **The Clackmannanshire Council (Wardlaw Street, Coalsnaughton) (Temporary Prohibition of Driving, Parking and Loading) Order 2019**

The Council has made "The Clackmannanshire Council (Wardlaw Street, Coalsnaughton) (Temporary Prohibition of Driving, Parking and Loading) Order 2019, under the Road Traffic Regulation Act 1984 (as amended) on 25<sup>th</sup> April 2019: where there will be a temporary prohibition of driving, parking and loading at **Wardlaw Street, Coalsnaughton** (from its junction with Gartinnay eastwards for a distance of 130 metres or thereby). The order runs from 0930 hours until 1530 hours on Friday 24<sup>th</sup> May 2019. The works are necessary to allow ironworks to be replaced. Full details are available on [www.clacks.gov.uk](http://www.clacks.gov.uk) or may be examined at Clackmannanshire Council's Offices, Kilncraigs, Alloa, FK10 1EB, and any Council Office/Library, during normal office hours.

**THE CLACKMANNANSHIRE COUNCIL**  
**(WARDLAW STREET, COALSNAUGHTON)**  
**(TEMPORARY PROHIBITION OF DRIVING, PARKING AND LOADING) ORDER 2019**

The Clackmannanshire Council has made the above named Order under Section 14 of the Road Traffic Regulation Act 1984 (as amended) on 25<sup>th</sup> April 2019.

The effect of this Order is that there will be no driving, parking or loading at any time during the period from 0930 hours until 1530 hours on Friday 24<sup>th</sup> May 2019, on the section of roads described in Schedule. The temporary prohibition of driving, parking and loading is necessary to allow ironworks to be replaced.

A copy of the Order, together with a copy of the relative plan, is available on [www.clacks.gov.uk](http://www.clacks.gov.uk) or may be examined at Clackmannanshire Council's Offices, Kilncraigs, Alloa, FK10 1EB, and any Council Office/Library, during normal office hours free of charge.

Garry Dallas  
**Strategic Director (Place)**

Clackmannanshire Council  
Kilncraigs  
ALLOA  
FK10 1EB

<b>SCHEDULE</b>	
<b>List of Roads</b>	<b>Section of road over which a temporary prohibition of driving, parking and loading is applicable from 0930 hours until 1530 hours on Friday 24<sup>th</sup> May 2019.</b>
Wardlaw Street	From its junction with Gartinnny eastwards for a distance of 130 metres or thereby.
Diversion	Via B9140, A908, The Glen, Main Street and vice versa.

**THE CLACKMANNANSHIRE COUNCIL**  
**(WARDLAW STREET, COALSNAUGHTON)**  
**(TEMPORARY PROHIBITION OF DRIVING, PARKING AND LOADING) ORDER 2019**


This is the plan referred to in The Clackmannanshire Council (Wardlaw Street, Coalsnaughton) (Temporary Prohibition of Driving, Parking and Loading) Order 2019.

Made by Clackmannanshire Council on 25<sup>th</sup> April 2019.

Garry Dallas  
**Strategic Director (Place)**

Clackmannanshire Council  
Kilncraigs  
ALLOA  
FK10 1EB



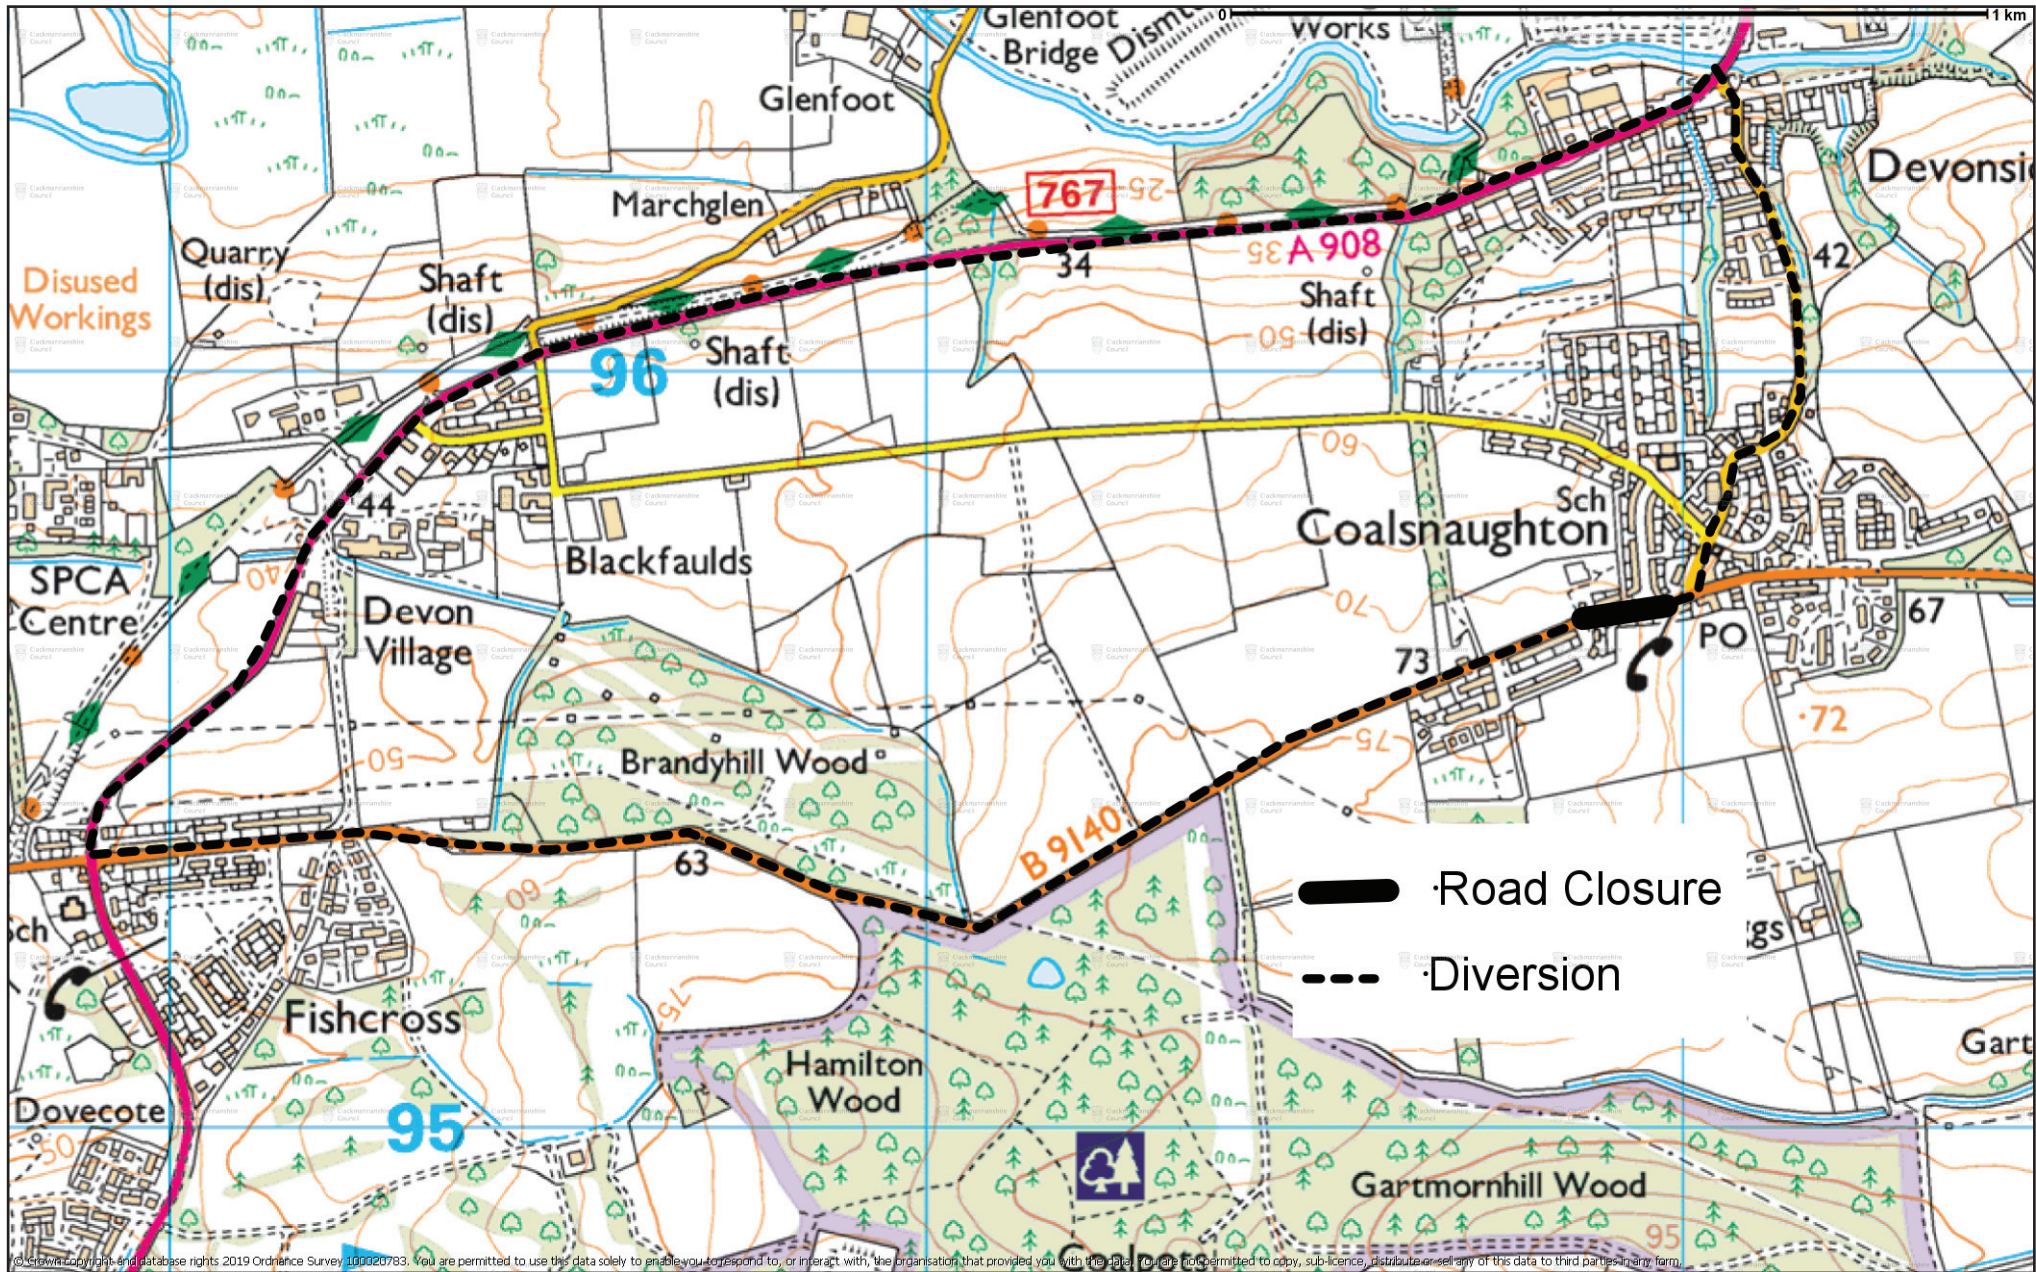

© Crown copyright and database rights 2019 Ordnance Survey 100020783. You are permitted to use this data solely to enable you to respond to, or interact with, the organisation that provided you with the data. You are not permitted to copy, sub-licence, distribute or sell any of this data to third parties in any form.

Scale 1:10000



TRO2019\_025 Wardlaw Street, Coalsnaughton

Road Closure



**Clackmannanshire Council**