



INGLEWOOD ROAD, ALLOA

NOTICE OF EMERGENCY TEMPORARY ROAD CLOSURE ORDER 2021


NOTICE IS HEREBY GIVEN that, in terms of Section 14 of the Road Traffic Regulation Act 1984 (as amended), the section of road described in the Schedule attached hereto, will be closed to traffic from 1500 hours on Wednesday 17th November 2021 for a period of 10 days. The emergency closure is required for emergency repairs by Morrison Energy Services.

Pete Leonard
Strategic Director (Place)

Dated this Seventeenth Day of November Two Thousand and twenty-one

Clackmannanshire Council
Kilncraigs
Greenside Street
Alloa, FK10 1EB

SCHEDULE	
List of Roads	Section of road over which an emergency road closure is applicable from 1500 hours on Wednesday 17th November 2021 for 10 days.
Inglewood Road, Alloa	From its junction with Churchill Street westwards for a distance of 35 metres or thereby.

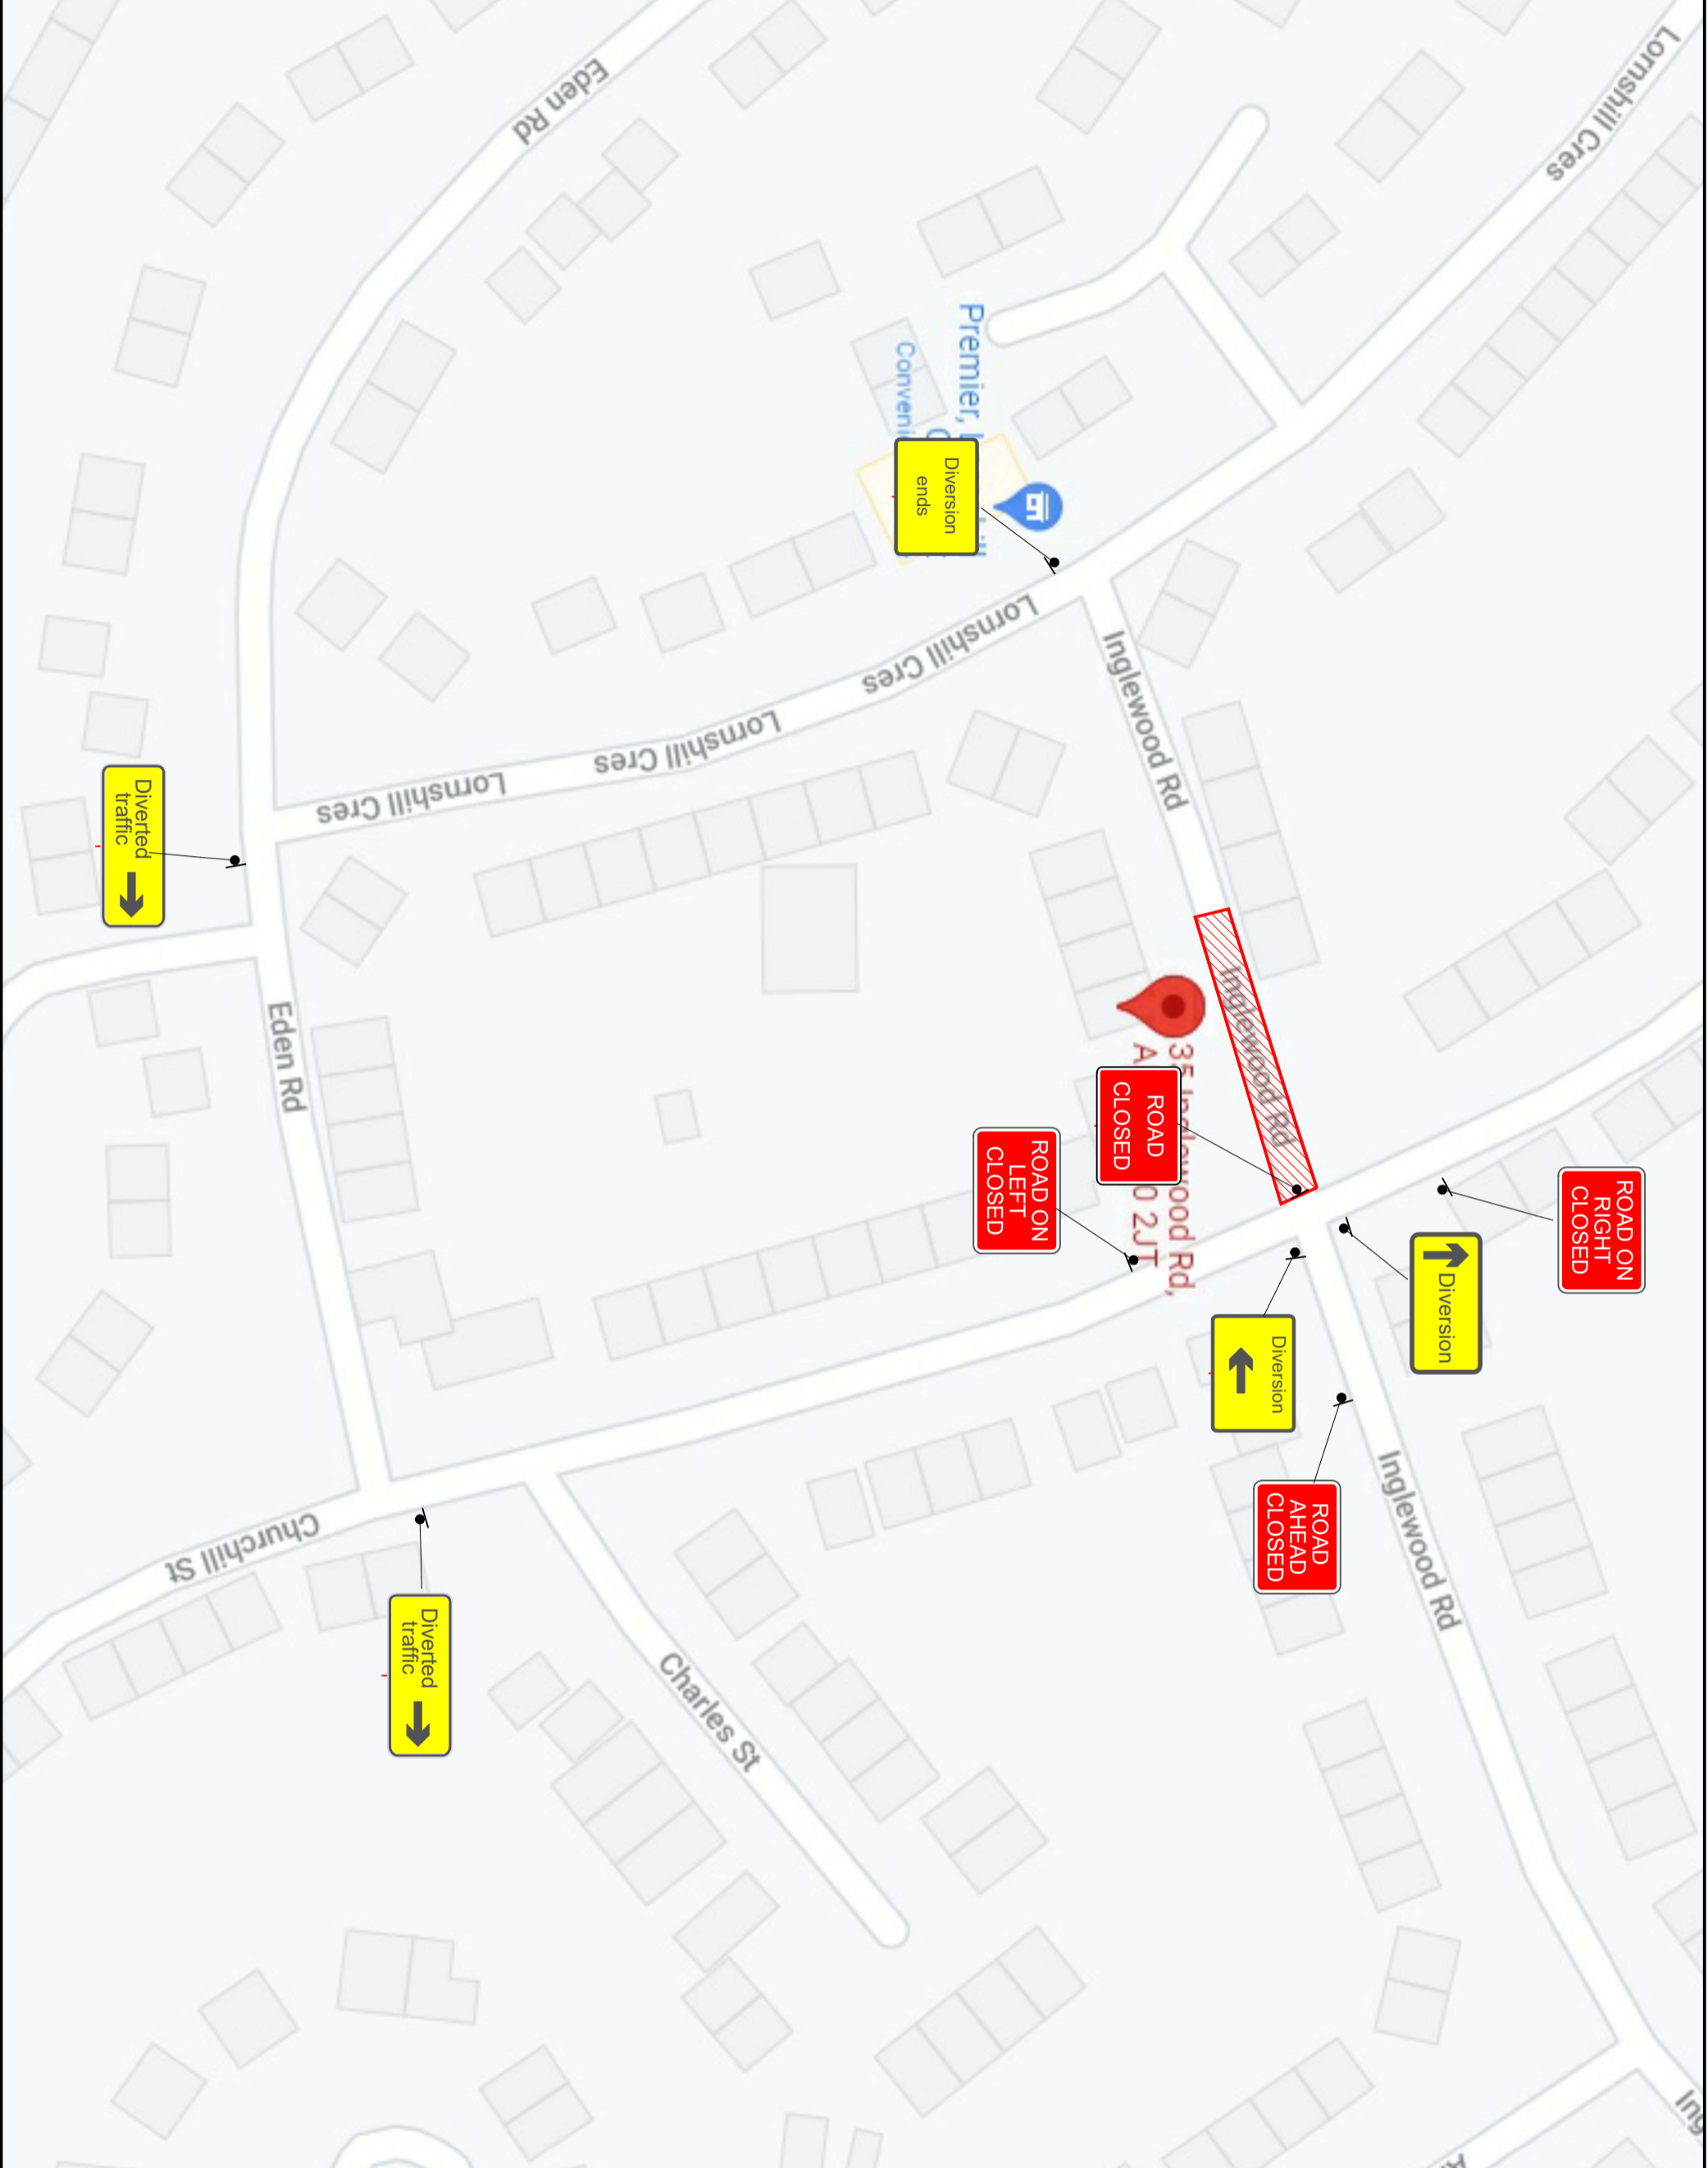

Acclaim
Accreditation


TMCA
TRAFFIC MANAGEMENT
CONTRACTORS ASSOCIATION

ALL CLASS ONE OPERATIVES ENGAGED IN TEMPORARY TRAFFIC MANAGEMENT OPERATIONS ARE LANTRA APPROVED AND ACCREDITED TO SECTOR SCHEME 12

ALL TRAFFIC MANAGEMENT TO COMPLY WITH CHAPTER 4 OF THE T.S.M.
ALL SIGNS TO COMPLY WITH THE DETAILS OF THE T.S.R.G.D. 2016

KEY

- Traffic Cones
- Pedestrian barrier
- Parking Restriction
- Mass Barrier
- Area of work
- Direction of Traffic Sign
- Traffic light Head
- Traffic signal head
- Pedestrian head
- Traffic signal head base for pedestrian crossing
- Pedestrian head base

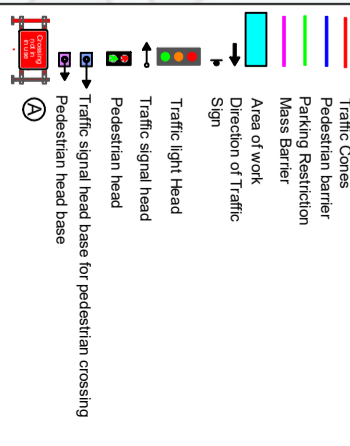

THE MAXIMUM SPACING BETWEEN CONES IN ORIENTATION LINES SHALL BE 9m, BUT NO FEWER THAN 2 CONES SHALL BE USED IN ANY LENGTH BETWEEN TAPERS


- ① Maximum Lane width 3.75m
Desired Lane width 3.25m
Absolute minimum 3.00m

- ② SAFETY ZONE DIMENSIONS
 - Permanent speed limit 30mph or less
Sidelways safety zone 0.5m
Longways safety zone 0.5m
(Dimensions are minimal)

- ③ SAFETY ZONE DIMENSIONS
 - Permanent speed limit 40mph
Sidelways safety zone 0.5m
Longways safety zone 1.5m
(Dimensions are minimal)

- ④ SAFETY ZONE DIMENSIONS
 - Permanent speed limit 50mph
Sidelways safety zone 1.2m
Longways safety zone 3.0m
(Dimensions are minimal)

- ⑤ SAFETY ZONE DIMENSIONS
 - Permanent speed limit 60mph
Sidelways safety zone 1.2m
Longways safety zone 6.0m
(Dimensions are minimal)

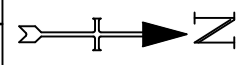

Rev	Date	Revision	Rev by	Check by

Class One Traffic Management Ltd.

Class One House
Seabergs Road,
Bonnymbridge,
FK4 2AQ.
Tel : 01324 810222
Fax : 01324 810444
www.classone.org
mail@classone.org

Drawn By : SS
Checked By : CC
Scale : NTS
Date : 17/11/21

MAIN CONTRACTOR: MES
CONTRACT : INGLEDWOOD AVENUE
LOCATION :

TRAFFIC MANAGEMENT: ROAD CLOSURE

Drawing No : 35774.TM01

Revision						

Original Drawing Size 841x594 (A1)
Revision :