



**Clackmannanshire
Council**

www.clacks.gov.uk

Comhairle Siorrachd
Chlach Mhanann

MCNABB STREET, DOLLAR

NOTICE OF EMERGENCY ROAD CLOSURE ORDER 2024


NOTICE IS HEREBY GIVEN that, in terms of Section 14 of the Road Traffic Regulation Act 1984 (as amended), the section of road described in the Schedule attached hereto, where an emergency road closure was in place from 09:00 hours on Thursday 7th November 2024 for a period of 8 days or until completion. The emergency road closure is for emergency water main burst, and associated repairs,

Kevin Wells
Strategic Director (Place)

Dated this Eighth of November Two Thousand and Twenty-four

Clackmannanshire Council
Kilncraigs
Greenside Street
Alloa, FK10 1EB

SCHEDULE	
List of Roads	Section of road over which a temporary road closure was applicable from 0900 hours on Thursday 7th November 2024 for 8 days or until completion.
McNabb Street, Dollar	From its junction with A91 Bridge Street, southwards for a distance of 40 metres or thereby.
Diversion	Via Dewar Street, Station Road, Bridge Street and vice versa.

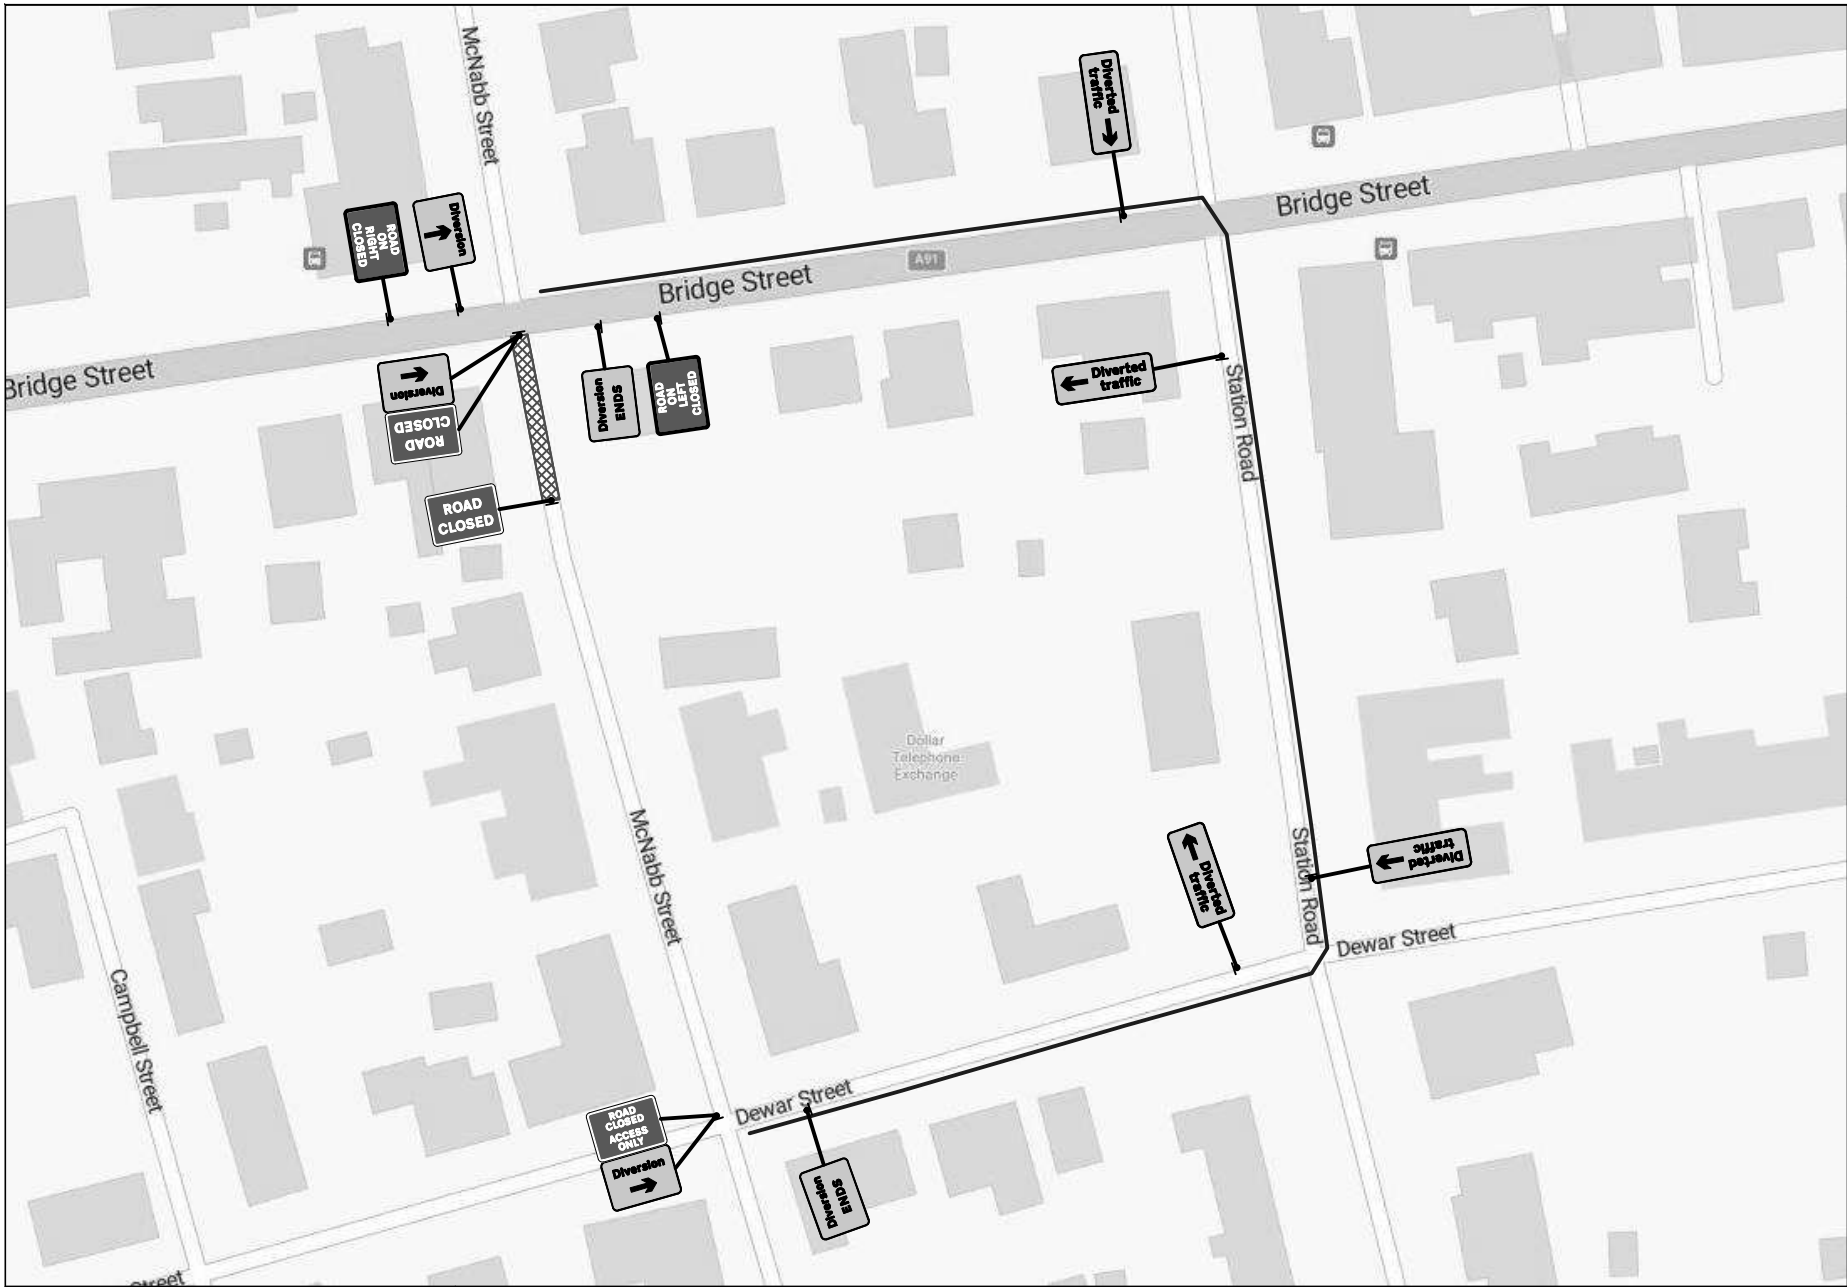

Site Address:
McNabb Street
Dollar
Clackmannanshire
FK14 7DJ
SR2151 8830017

Client:





CPH Contact:
Lincoln Office

Date of works:
T.B.A

Drawn by: BH	Date drawn: 08/11/2024
-----------------	---------------------------

Drawing Requested By:
Hannah Burns

KEY

	Diversion Route
	Sign
	Works Area

- NOTES**
- 1) All temporary traffic management shall be in accordance with Chapter 8 Part 1 Design (2009); Part 2 Operations (2009); Part 3 Update (2020).
 - 2) All temporary traffic management shall be in accordance with the Traffic Signs Regulations and General Directions 2016.
 - 3) All temporary traffic management shall conform to the Safety at Streetworks and Road Works ACOP 2013.
 - 4) All temporary traffic management signs should be located 450mm minimum from the kerb face.
 - 5) All temporary traffic management sign locations are indicative and are subject to on site approval from the supervisor.

ROAD CLOSURE / DIVERSION

SET-UP TO BE IN ACCORDANCE WITH THE NRSWA SAFETY AT STREET WORKS CODE



CLANCY TRAFFIC MANAGEMENT

Clare House,
Coppermill Ln,
Harefield,
Middlesex, UB9 6HZ
Tel: 01895 823711
Email:
tmdrawings@theclancygroup.co.uk

Drawing Number:
BH/3279